


1 south elevation 0 3m  
1:100 @ A3

### OPTION 1

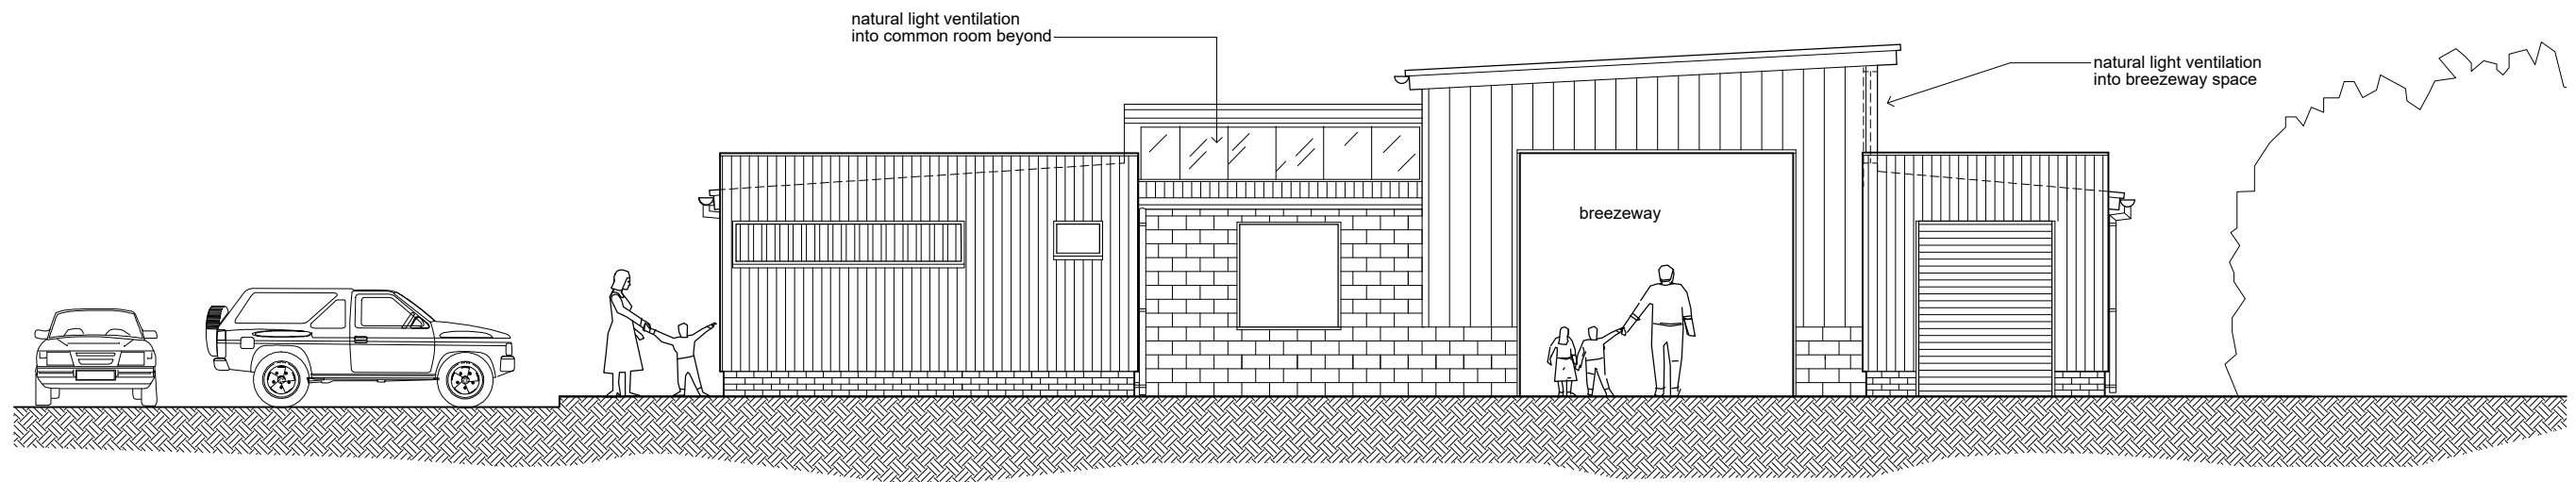

2 south elevation 0 3m  
1:100 @ A3

### OPTION 2

Rev	Description	Date	northern beaches council records@northernbeaches.nsw.gov.au Prepared by: Building Assets Northern Beaches Council	Drawing Title: building form options Project: North Narrabeen Reserve Sports Amenities Building	Date: SEPT 2017 Drawn: MB Checked: Scale: MC A.S.	Dwg no: <b>SK03</b> Issue no: <b>A</b>
A	building form options for comment	OCT '17				