


1 site plan  
use scale bar 0 5 20m

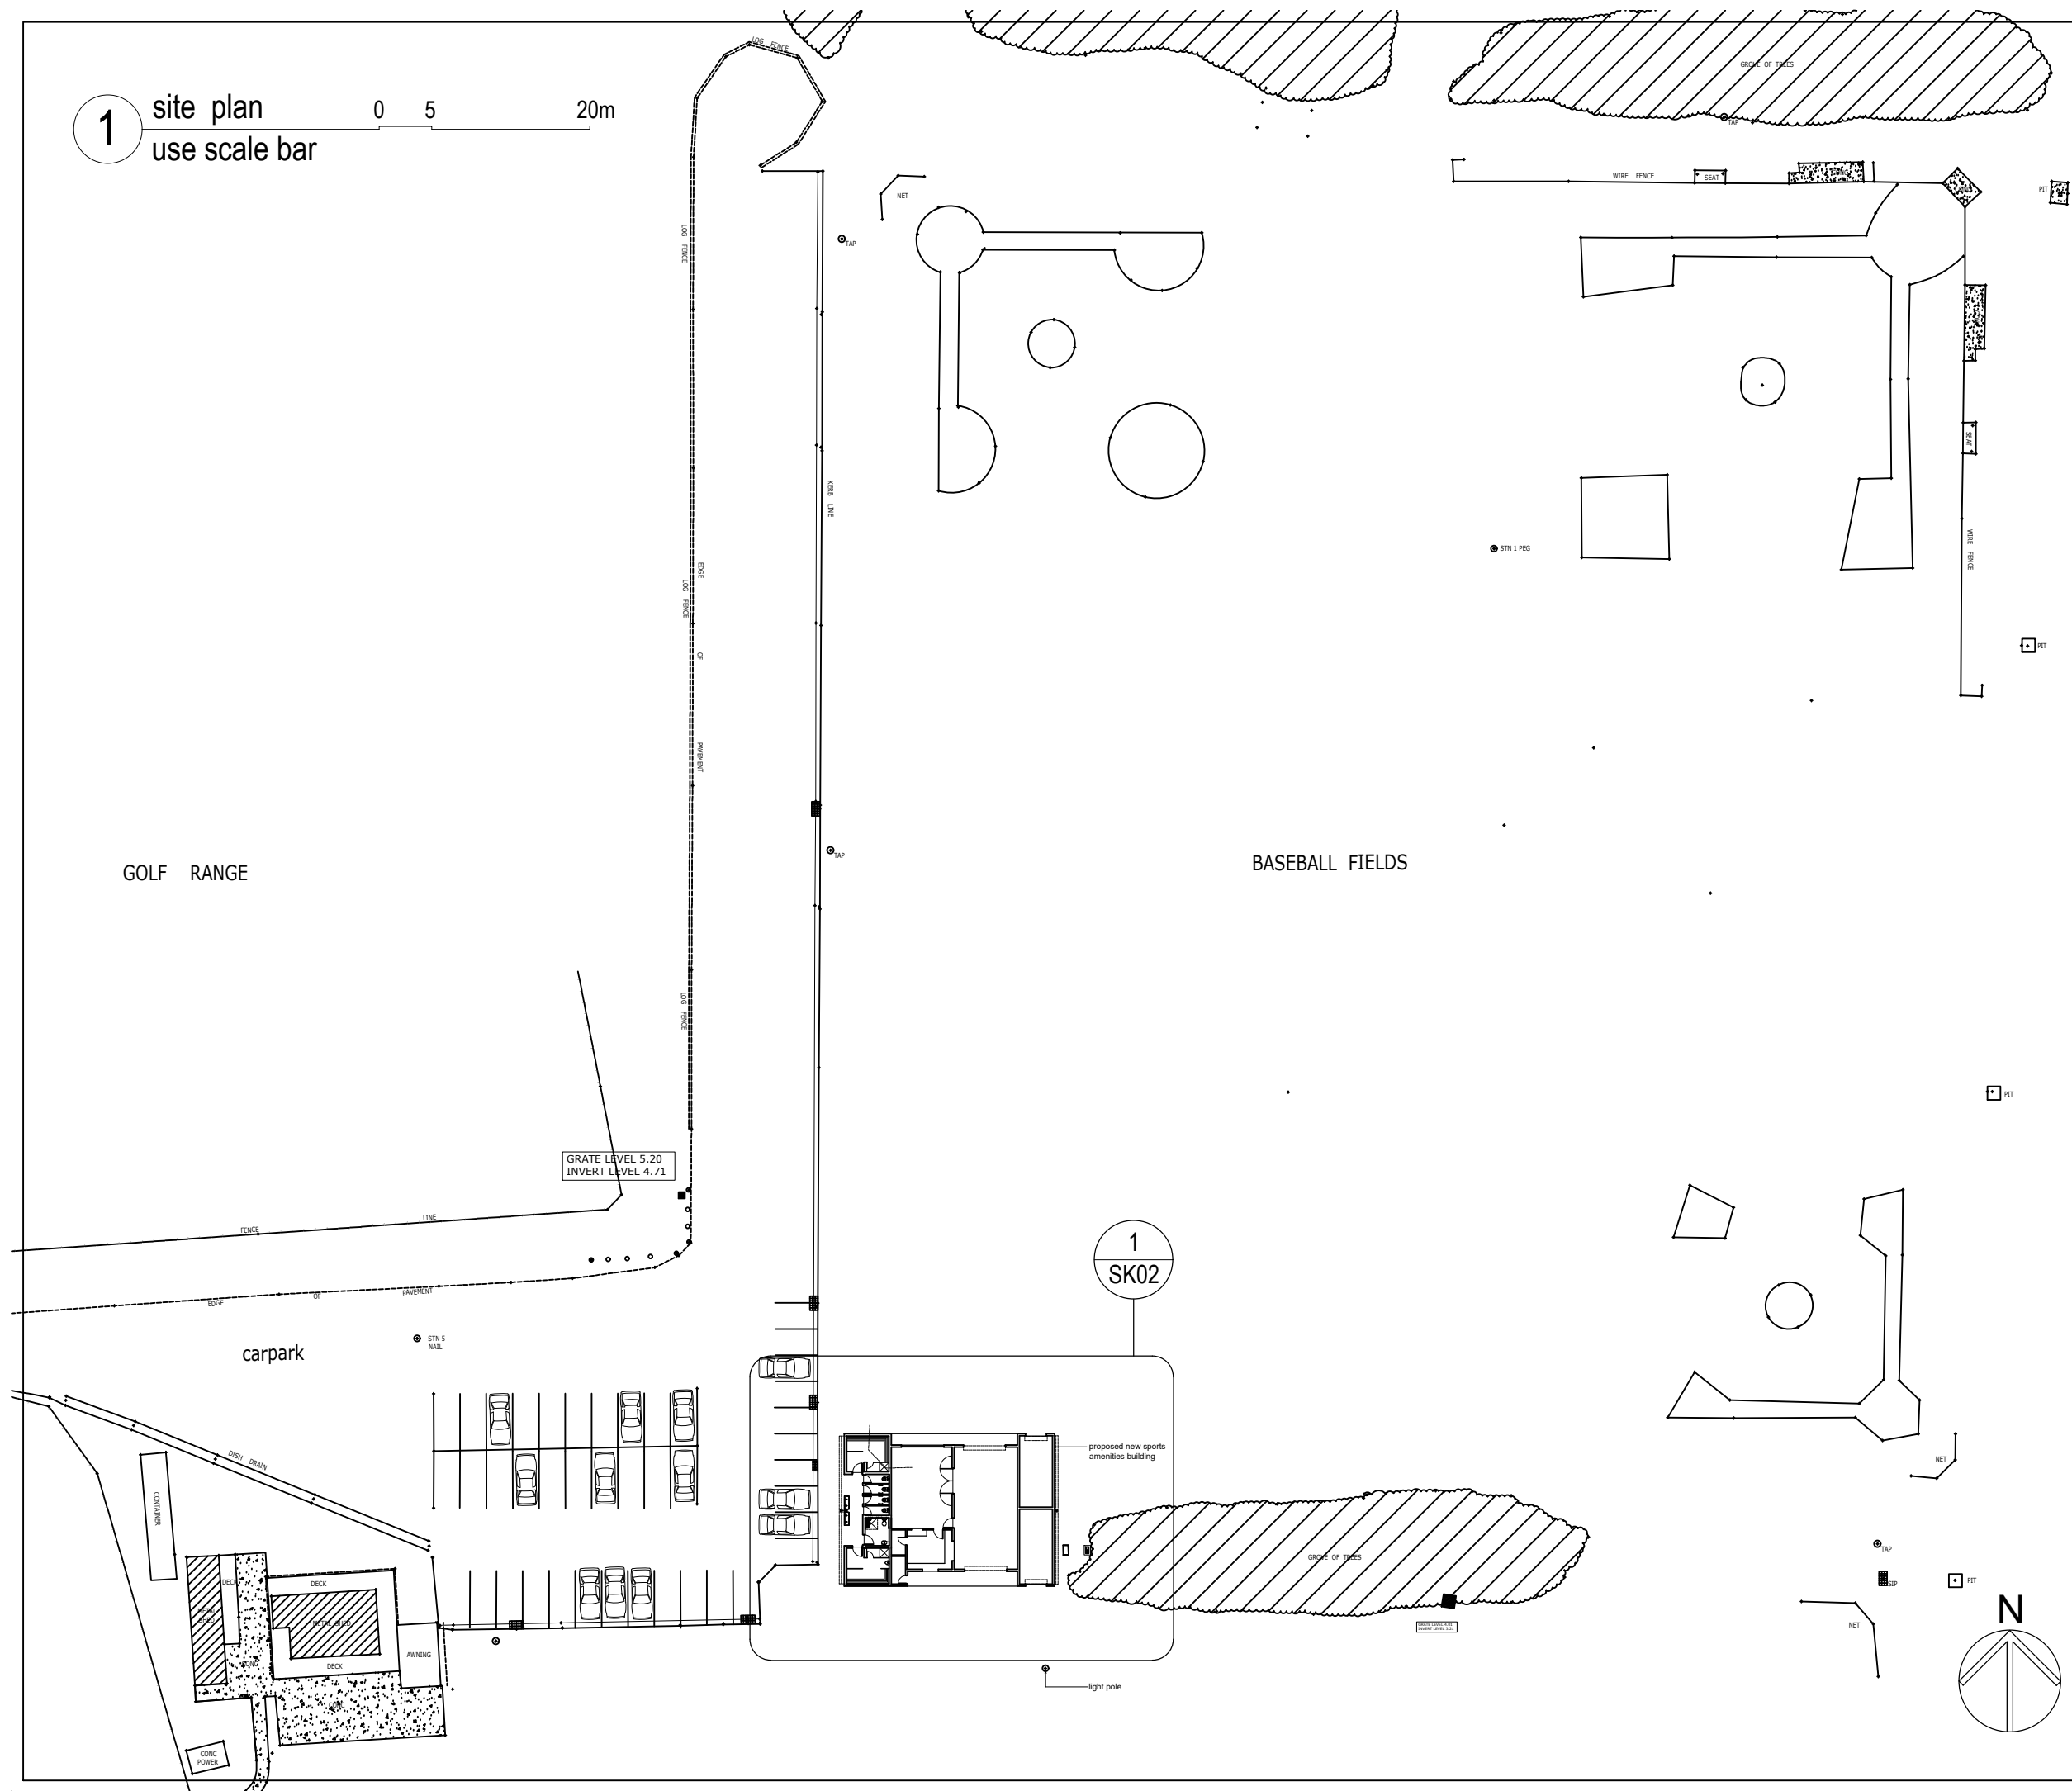

1  
SK02

| Rev | Description           | Date    |
|-----|-----------------------|---------|
| A   | SITE PLAN FOR COMMENT | OCT '17 |

**northern beaches council**  
 records@northernbeaches.nsw.gov.au  
 Prepared by:  
 Building Assets  
 Northern Beaches Council  
 Drawing Title:  
 Site Plan  
 Project:  
 North Narabeen Reserve  
 Sports Amenities Building  
 Date:  
 SEPT 2017  
 Drawn:  
 MB  
 Checked:  
 MC  
 Scale:  
 A.S.

Dwg no:  
**SK01**  
 Issue no:  
**A**