





SOUTH ELEVATION

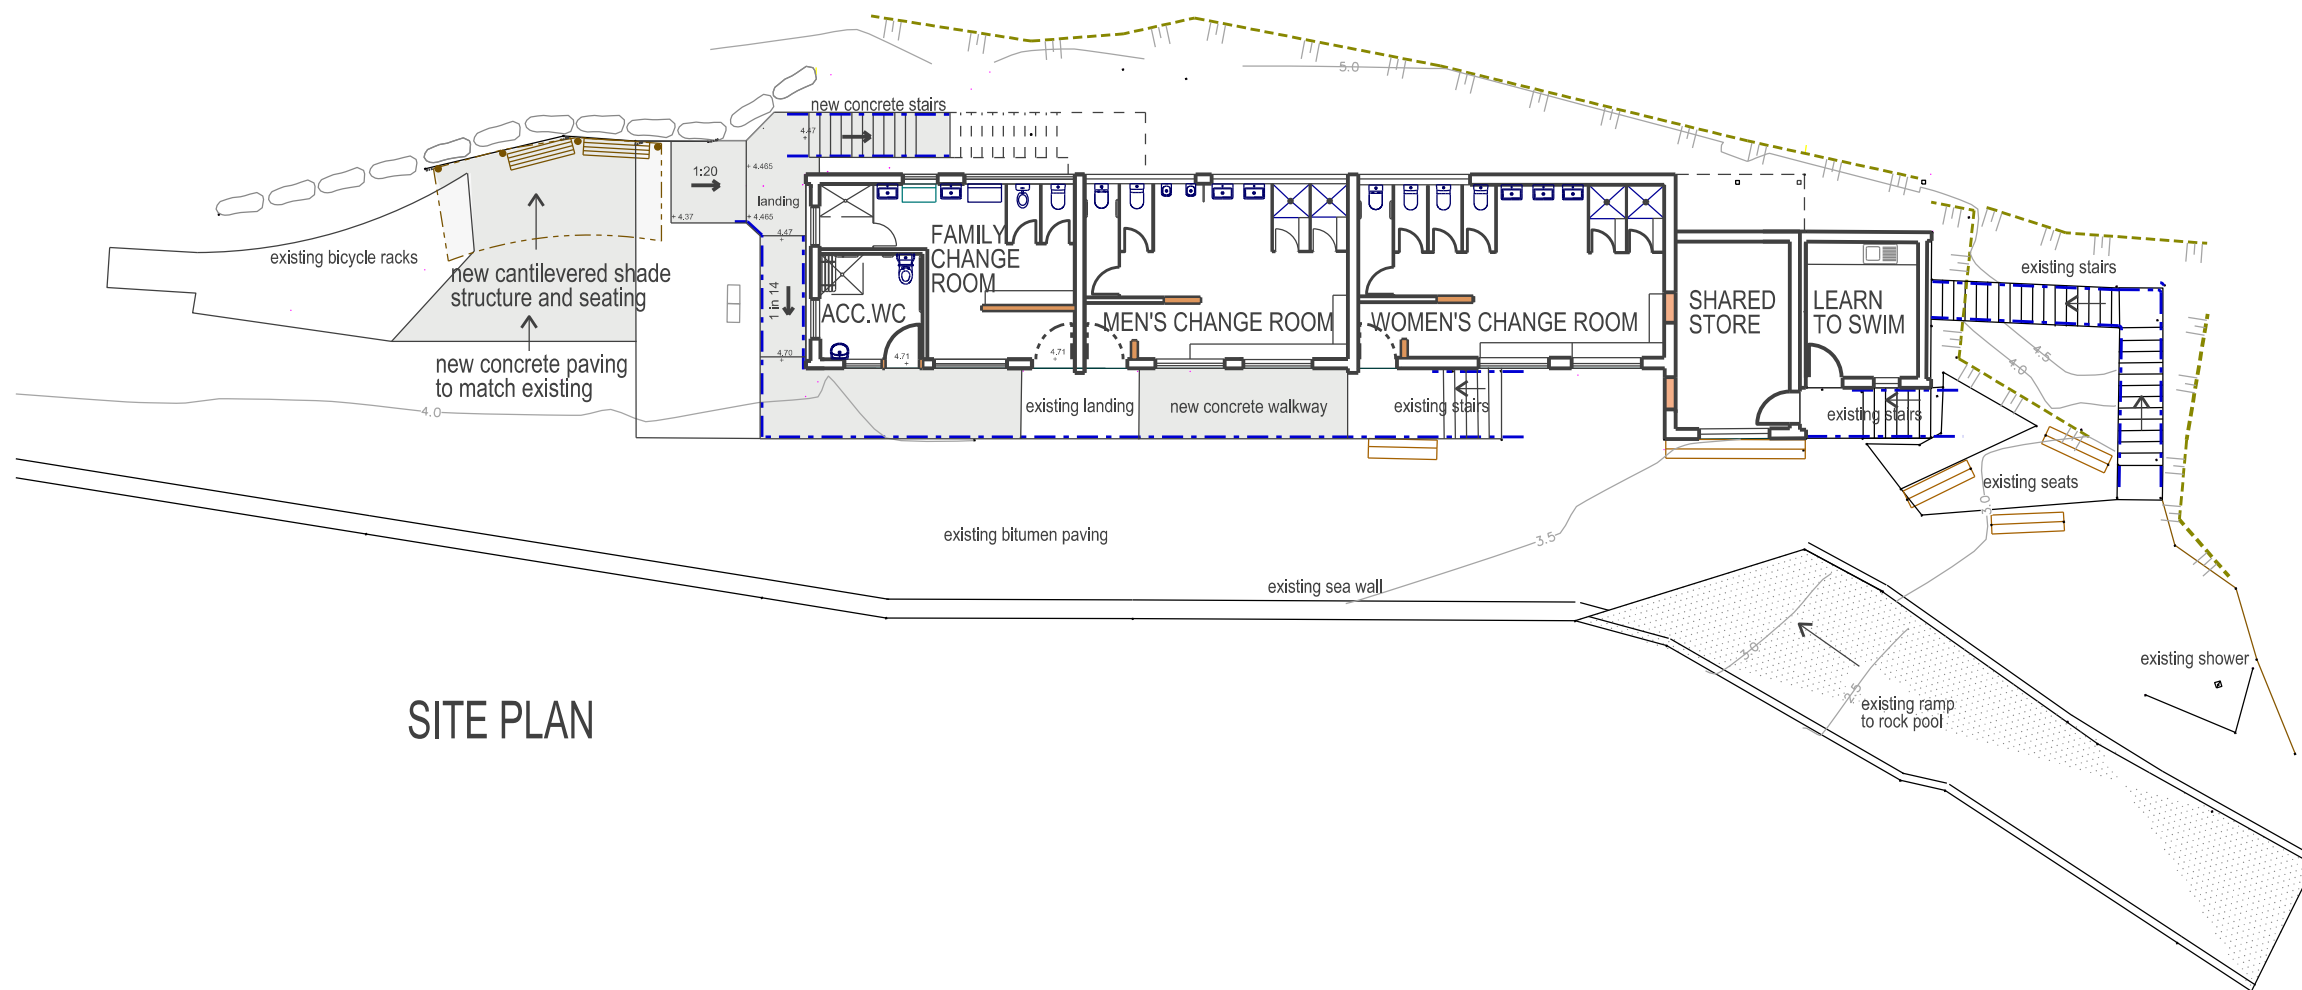

SITE PLAN

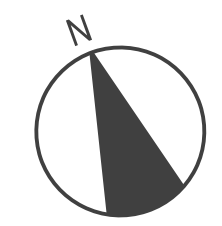

| | | | |
|---|---|---------|---|
| revision | B | 27/7/18 | store room extension deleted additional concrete paving |
| REVISIONS project: NORTH NARRABEEN ROCK POOL AMENITIES UPGRADE client: Northern Beaches Council title: PROPOSED SITE PLAN AND SOUTH ELEVATION drawing no. 143 161 01 scale 1 : 200 @A3 date May 2018 amendment B drawn checked Dillon and Savage Architects Nominated Architect: Mark Savage NSW Reg: 4095 40 Quinton Rd, Manly, 2095 Phone: (02) 9977 3714 Fax: (02) 9977 8215 email: dsarchs@bigpond.net.au | | | |