


Rev	Description	Date	northern beaches council records@northernbeaches.nsw.gov.au Prepared by: Building Assets Northern Beaches Council	Drawing Title: CONCEPT PLAN Project: North Narrabeen Reserve Sports Amenities Building	Date: SEPT 2017 Drawn: MB Checked: MC Scale: A.S.	Dwg no: SK02 Issue no: A
A	FLOOR PLAN FOR COMMENT	OCT '17				

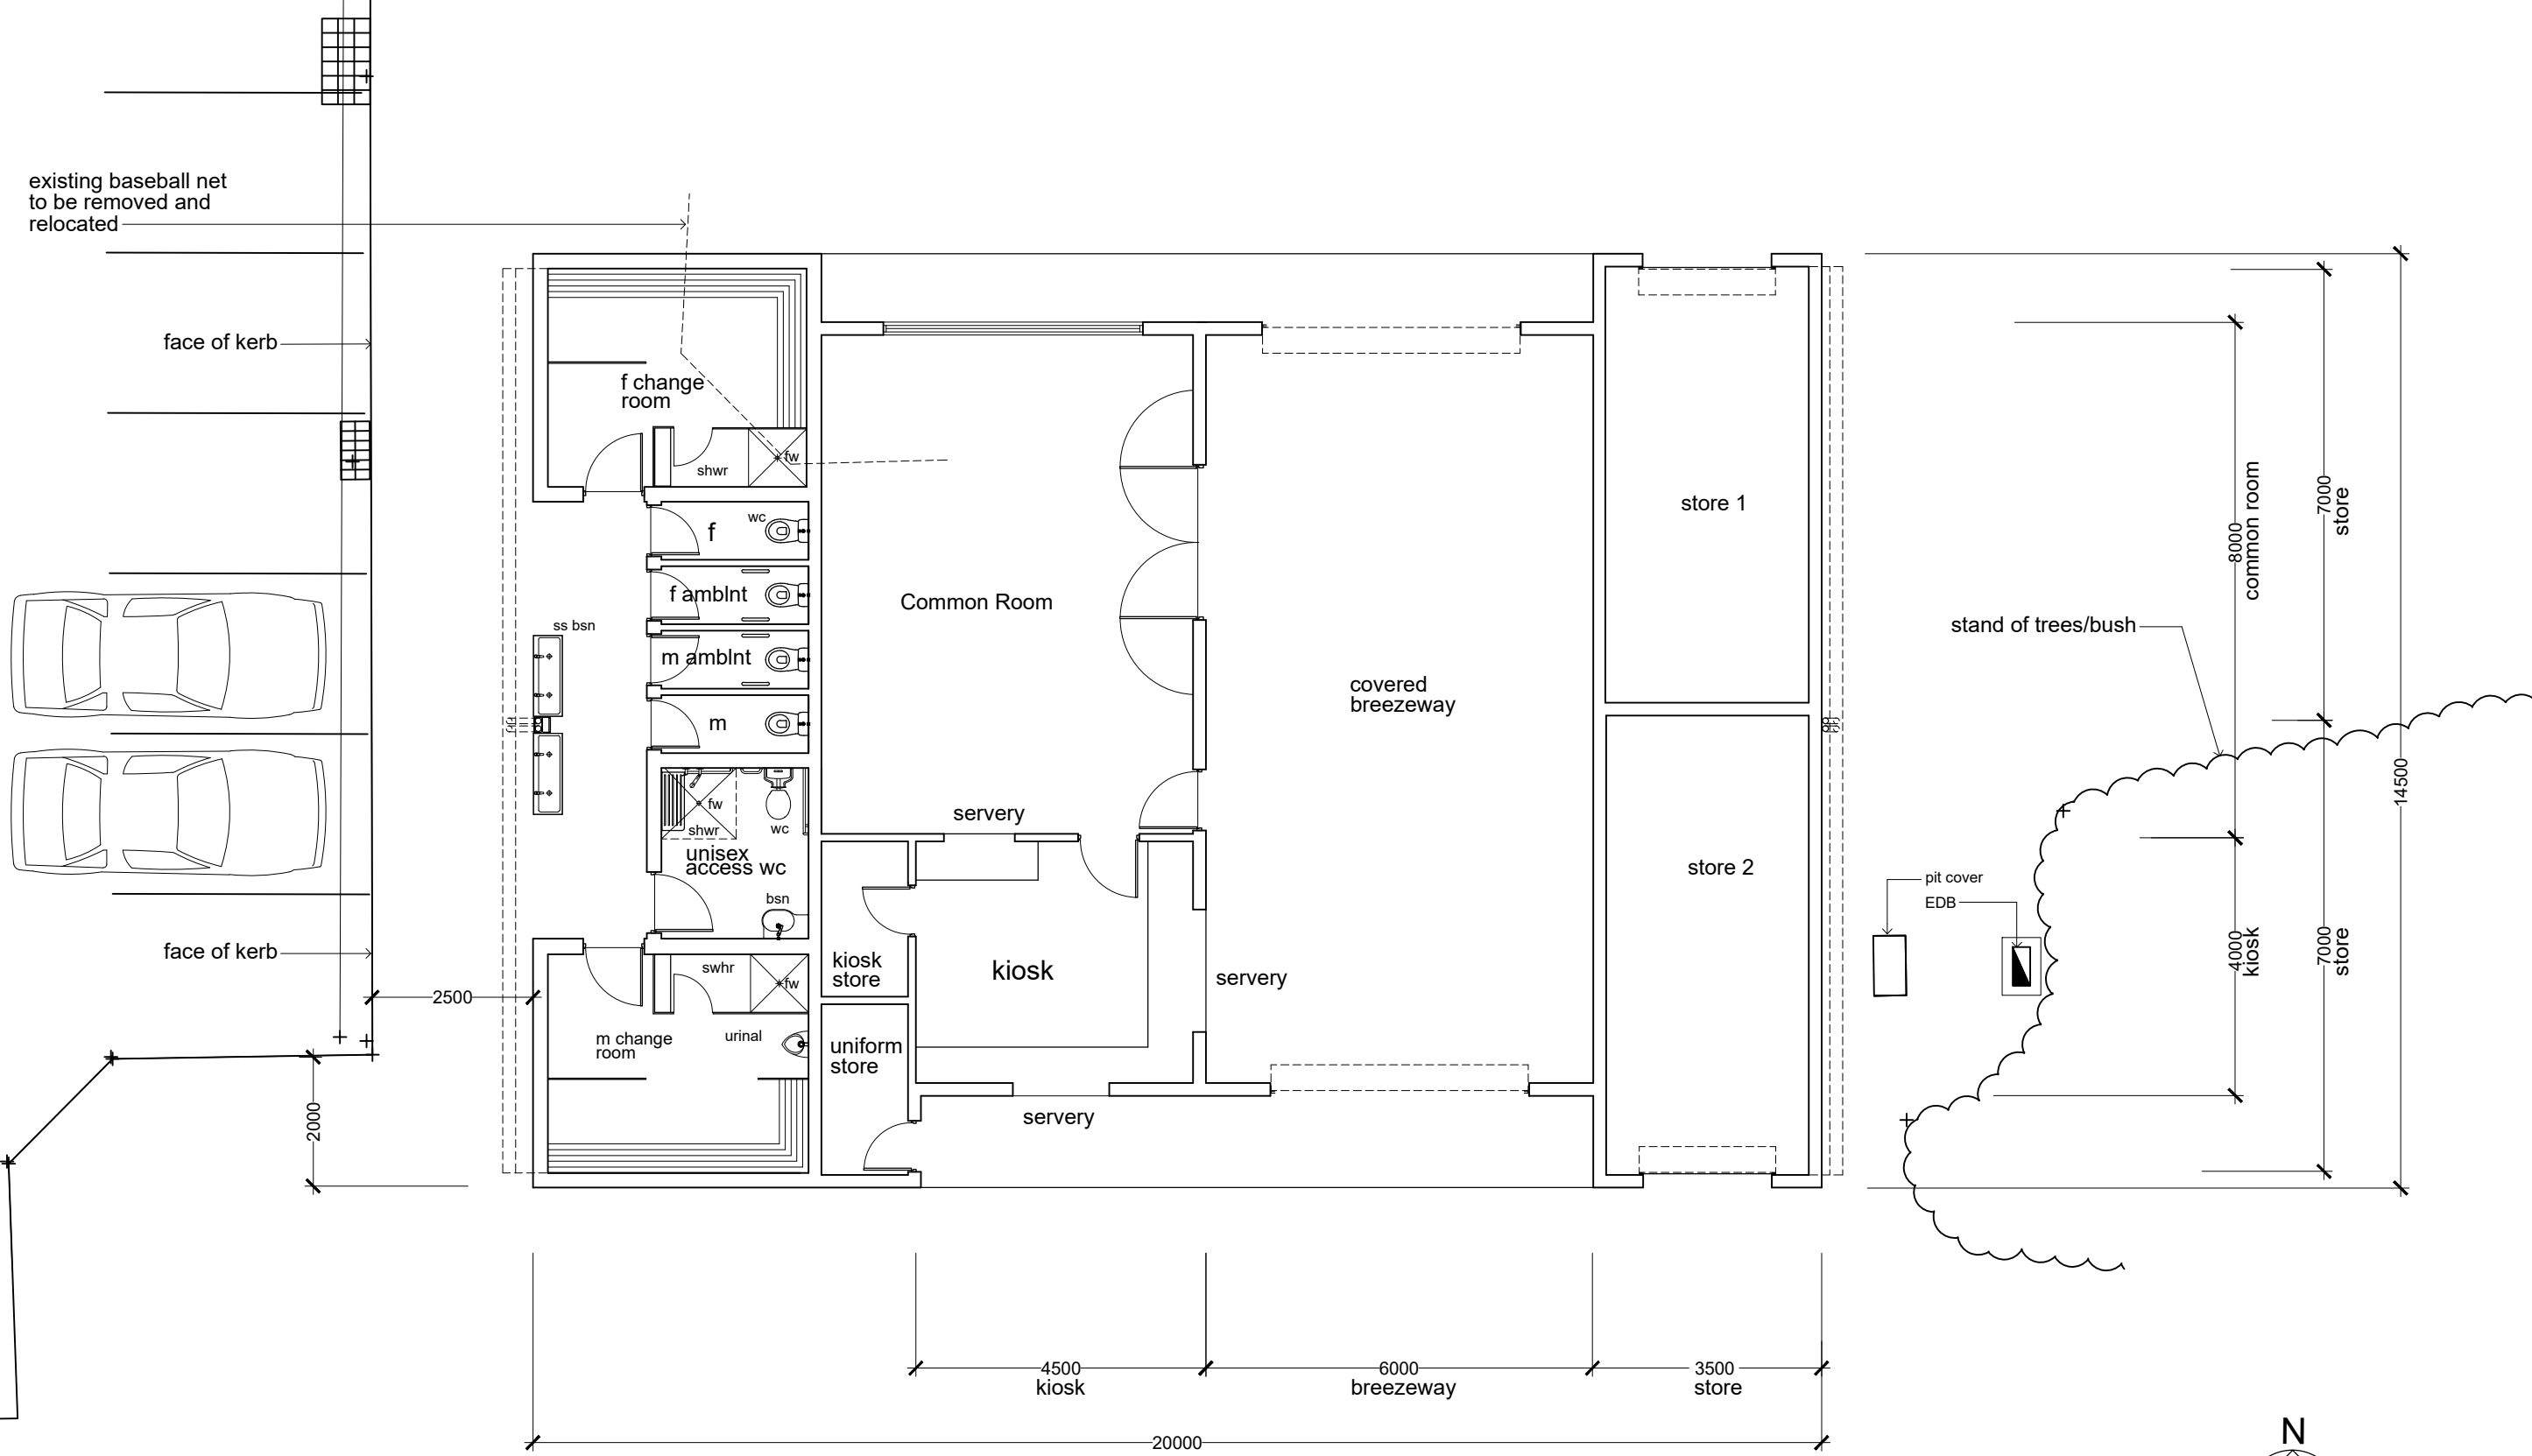

1 FLOOR PLAN 1:100 @ A3

1 or 2
SK03

