



Deed of Lease: Premises - Restaurant and Café at Shelly Beach, Manly

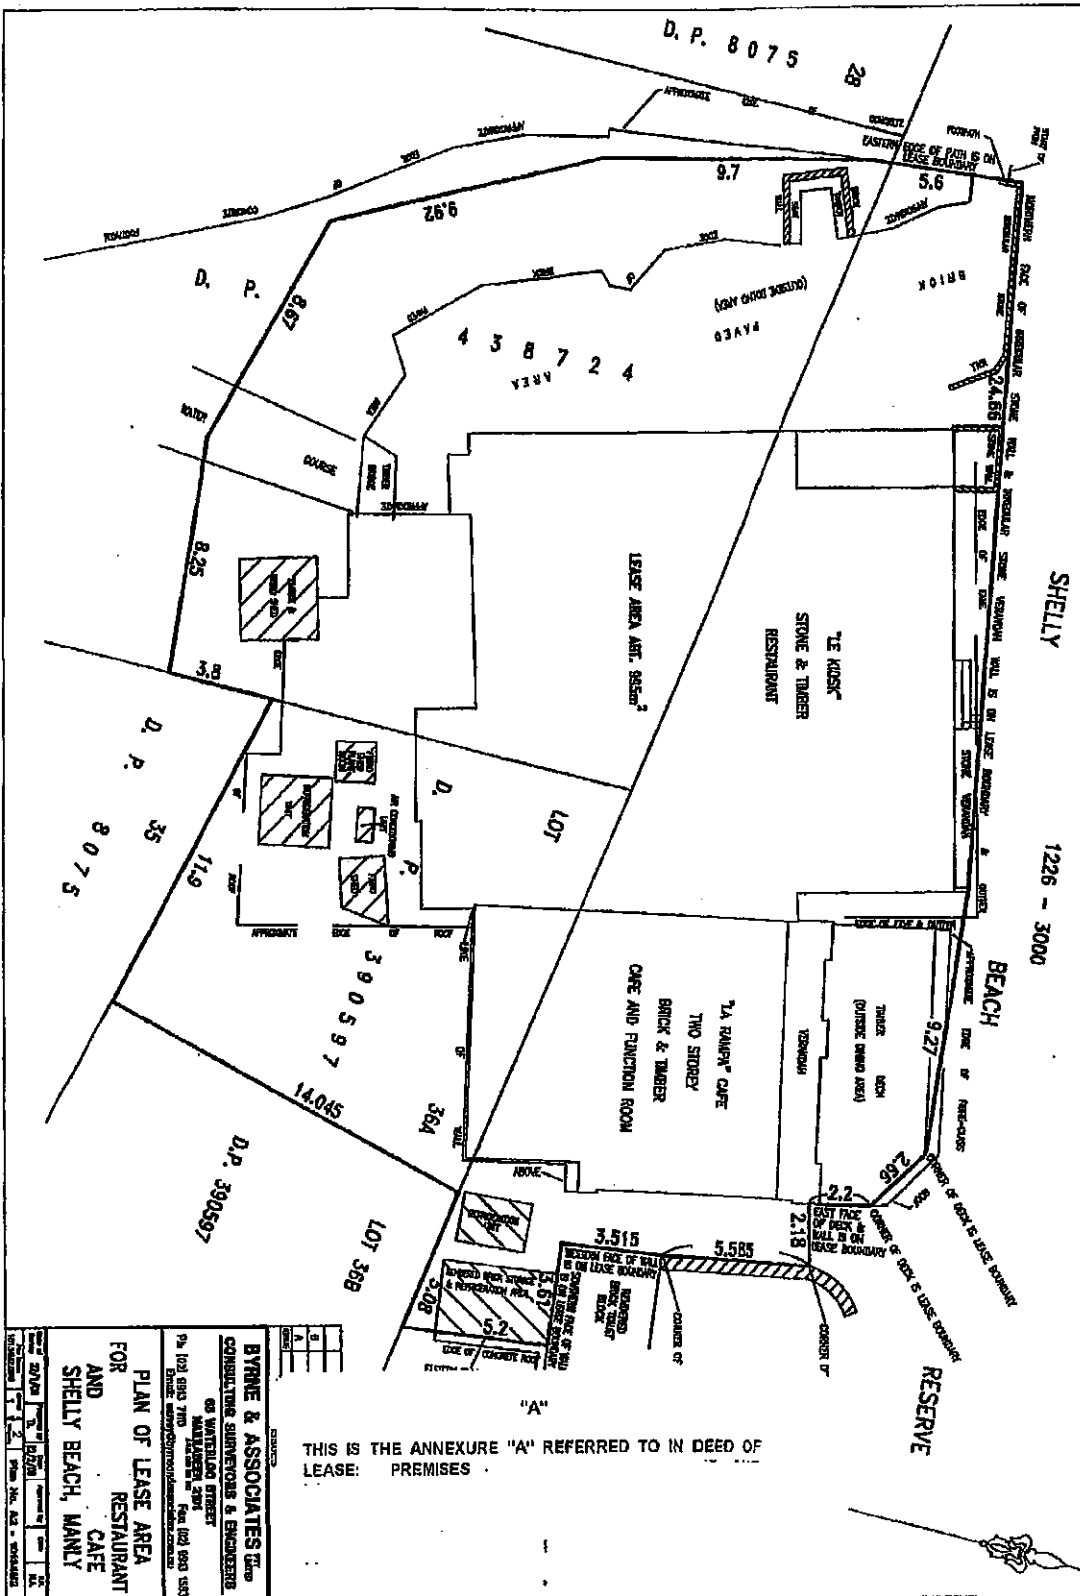

Deed of Lease: Premises - Restaurant and Café at Shelly Beach, Manly

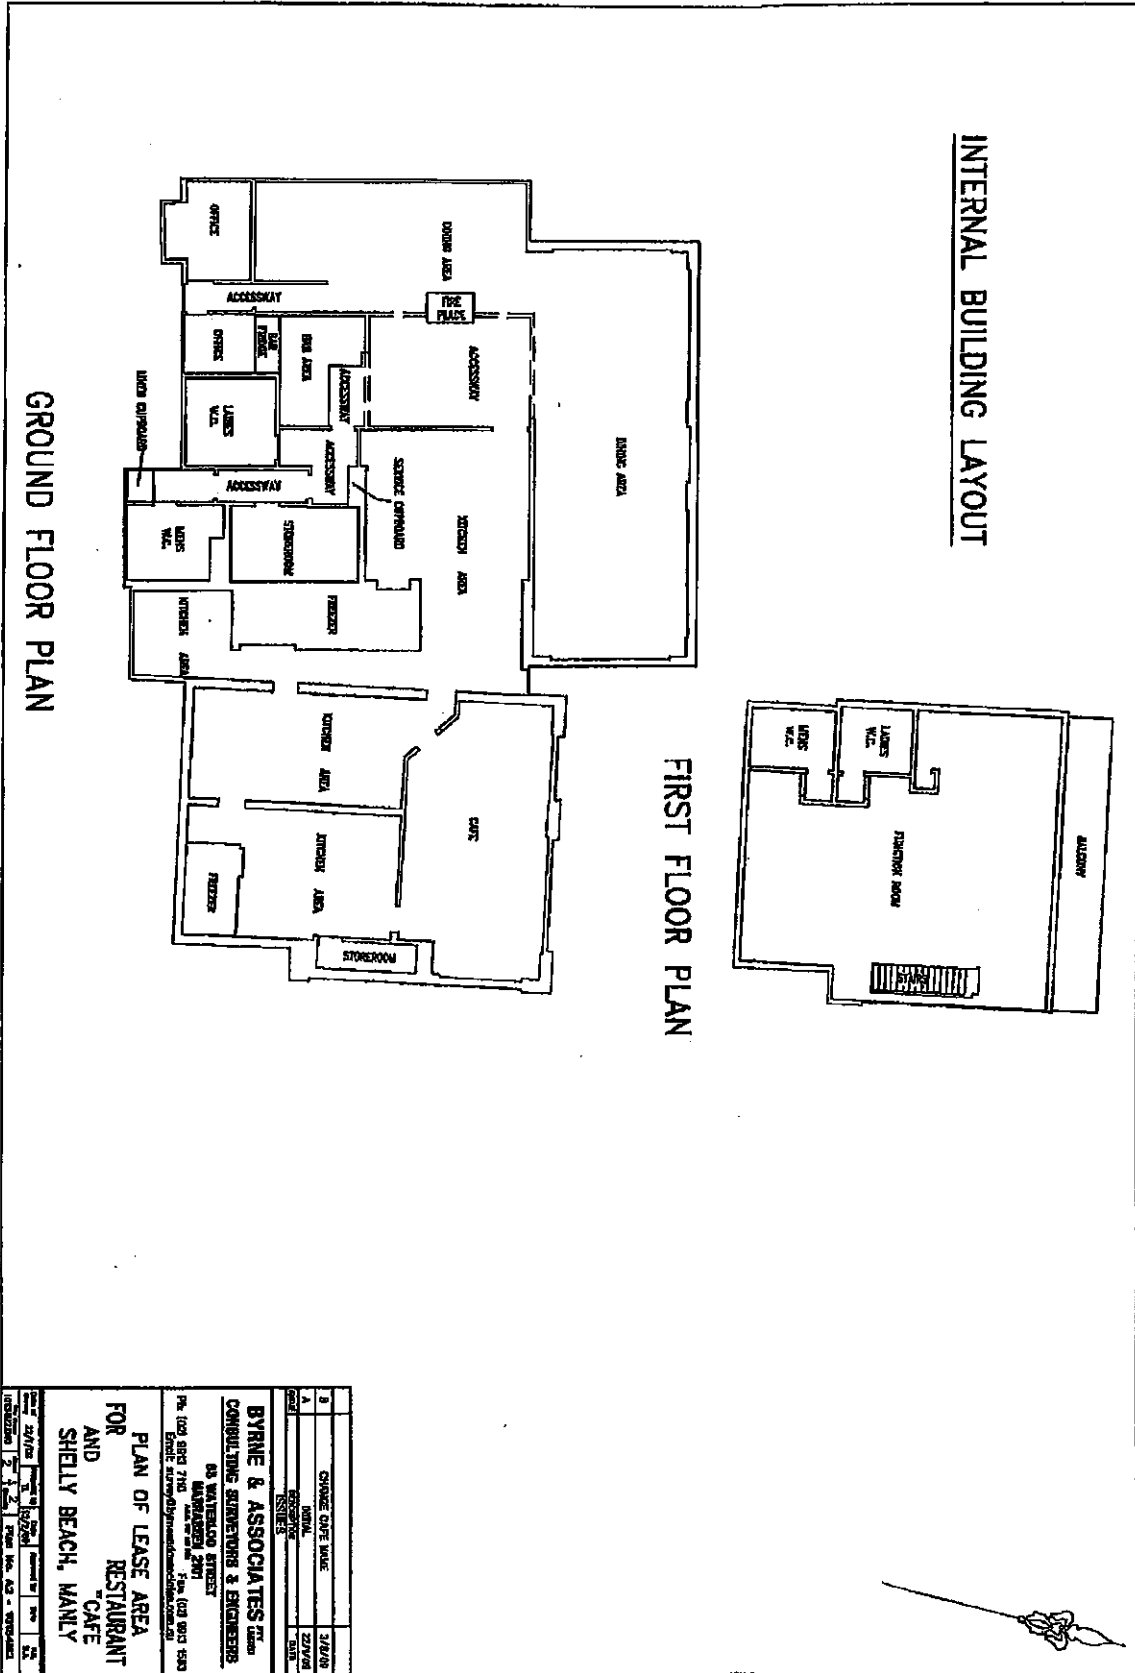

DATE	22/11/2018	PROJECT NO.	18/22/18	SCALE	AS SHOWN
DRAWN BY	J. BYRNE	CHECKED BY	J. BYRNE	DATE	22/11/2018
PROJECT	PLAN OF LEASE AREA FOR RESTAURANT AND CAFE SHELLEY BEACH, MANLY				
CLIENT	CHANDICE CAFE WAIVE				
NO.	1	DATE	22/11/2018	BY	J. BYRNE
DESCRIPTION	SITE PLAN				

BYRNE & ASSOCIATES PTY LTD
 CONSULTING SURVEYORS & ENGINEERS
 65 WATERLOO STREET
 MANLY, QUEENSLAND 1587
 Ph: (08) 9612 7163 Fax: (08) 9612 5803
 Email: byrne@byrneandassociates.com.au