


landscape concept


North Narrabeen Shops Upgrade Works
North Narrabeen NSW

1.1 masterplan

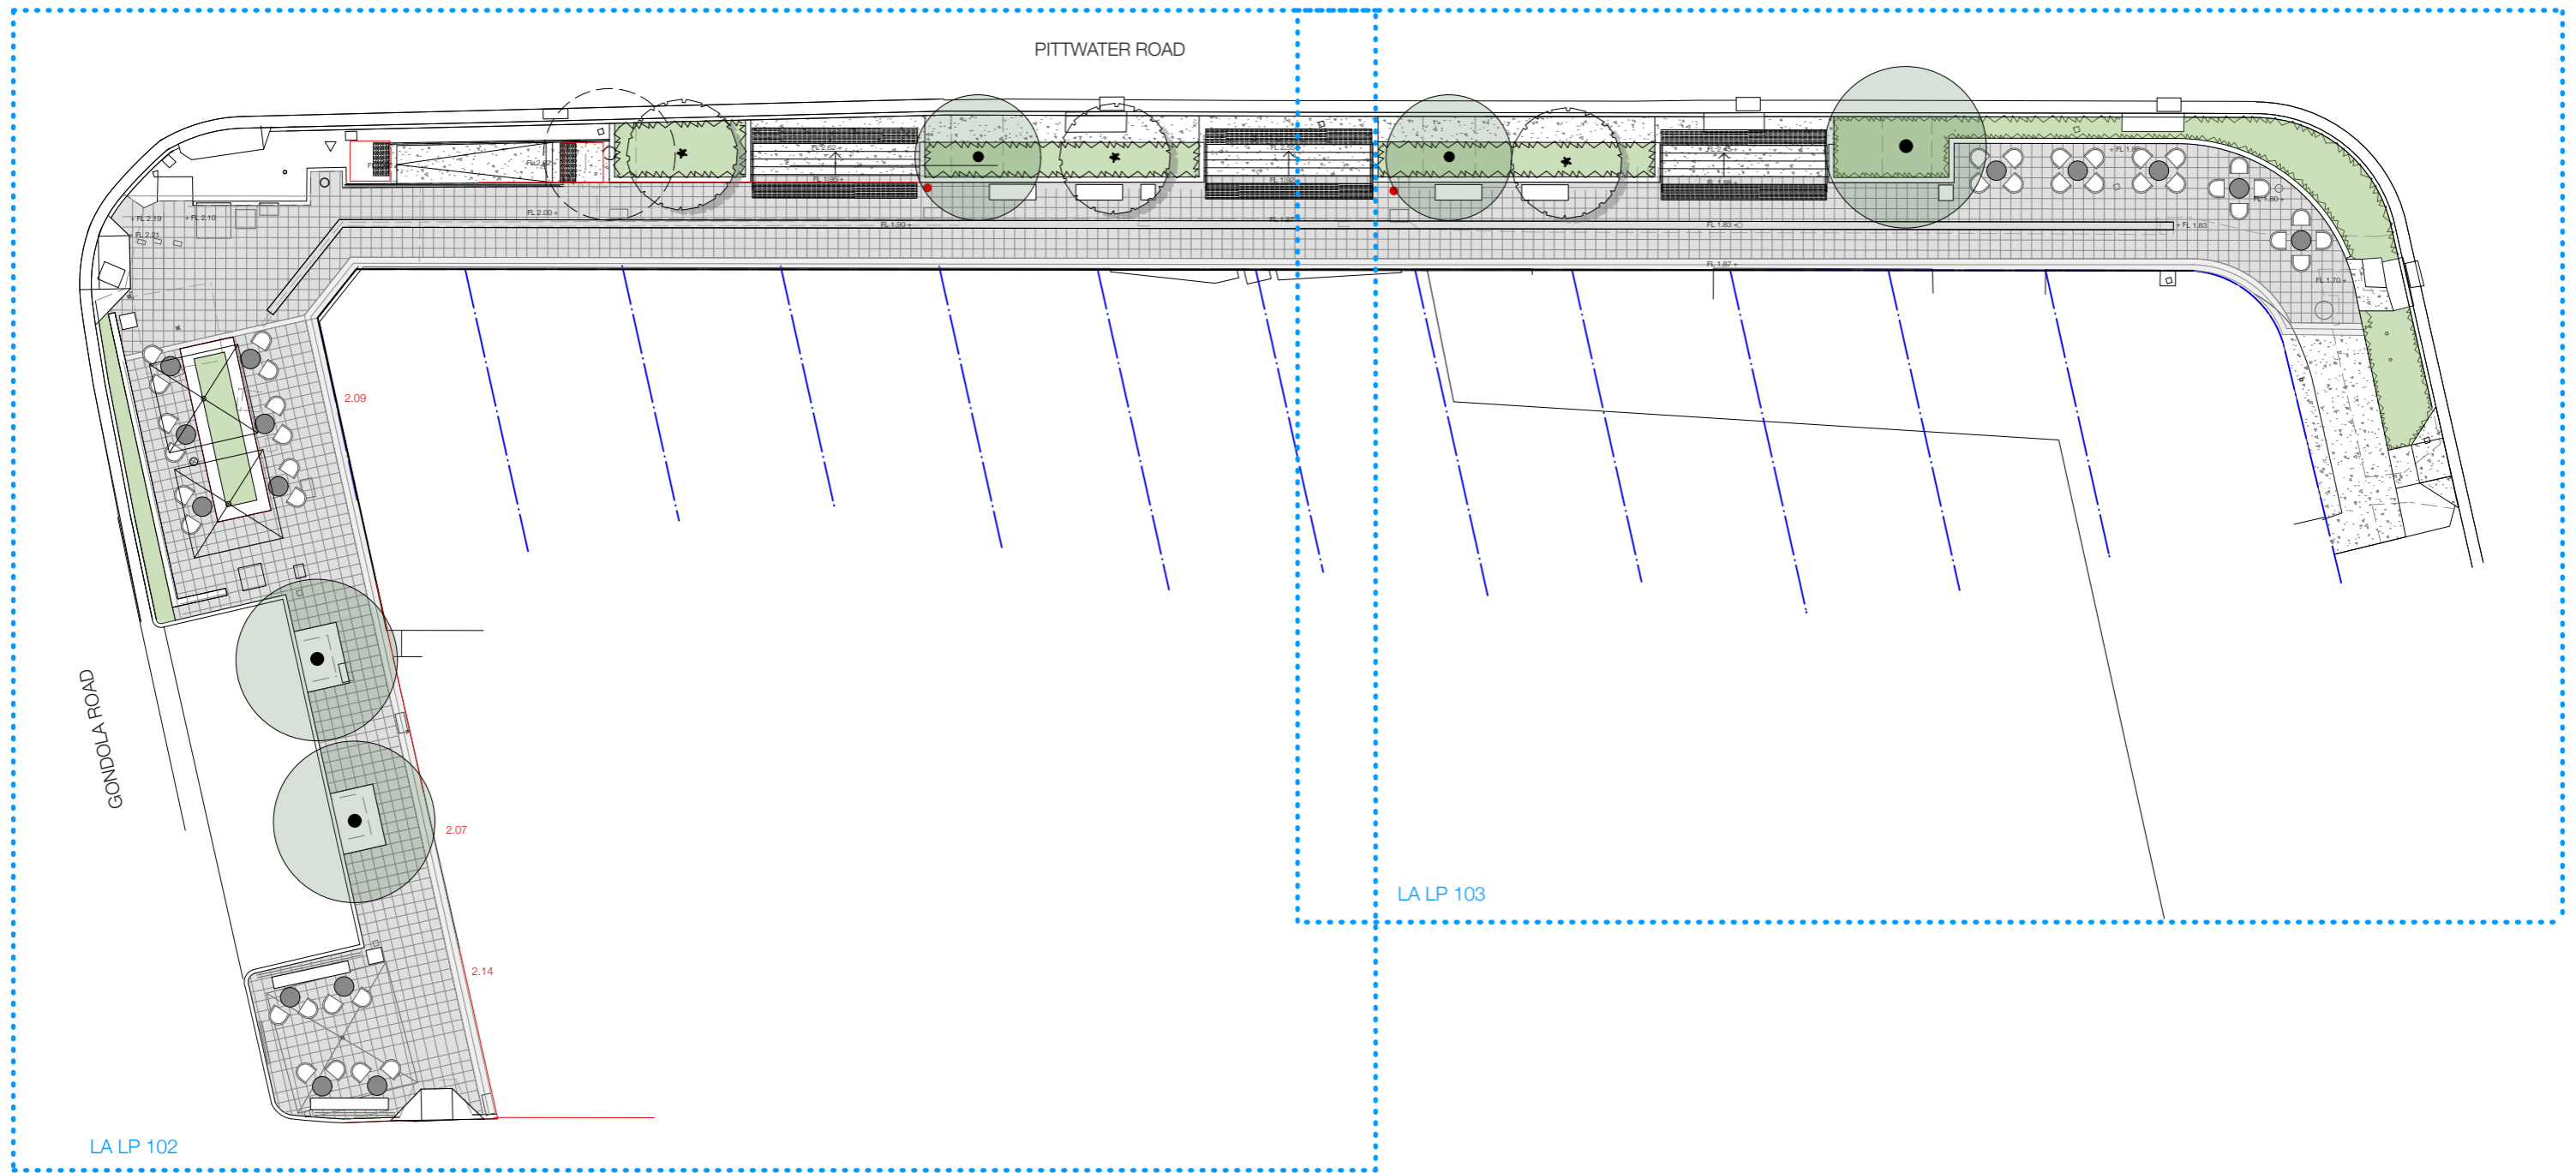


Scale 1:250 @ A3

2.1 detail plan

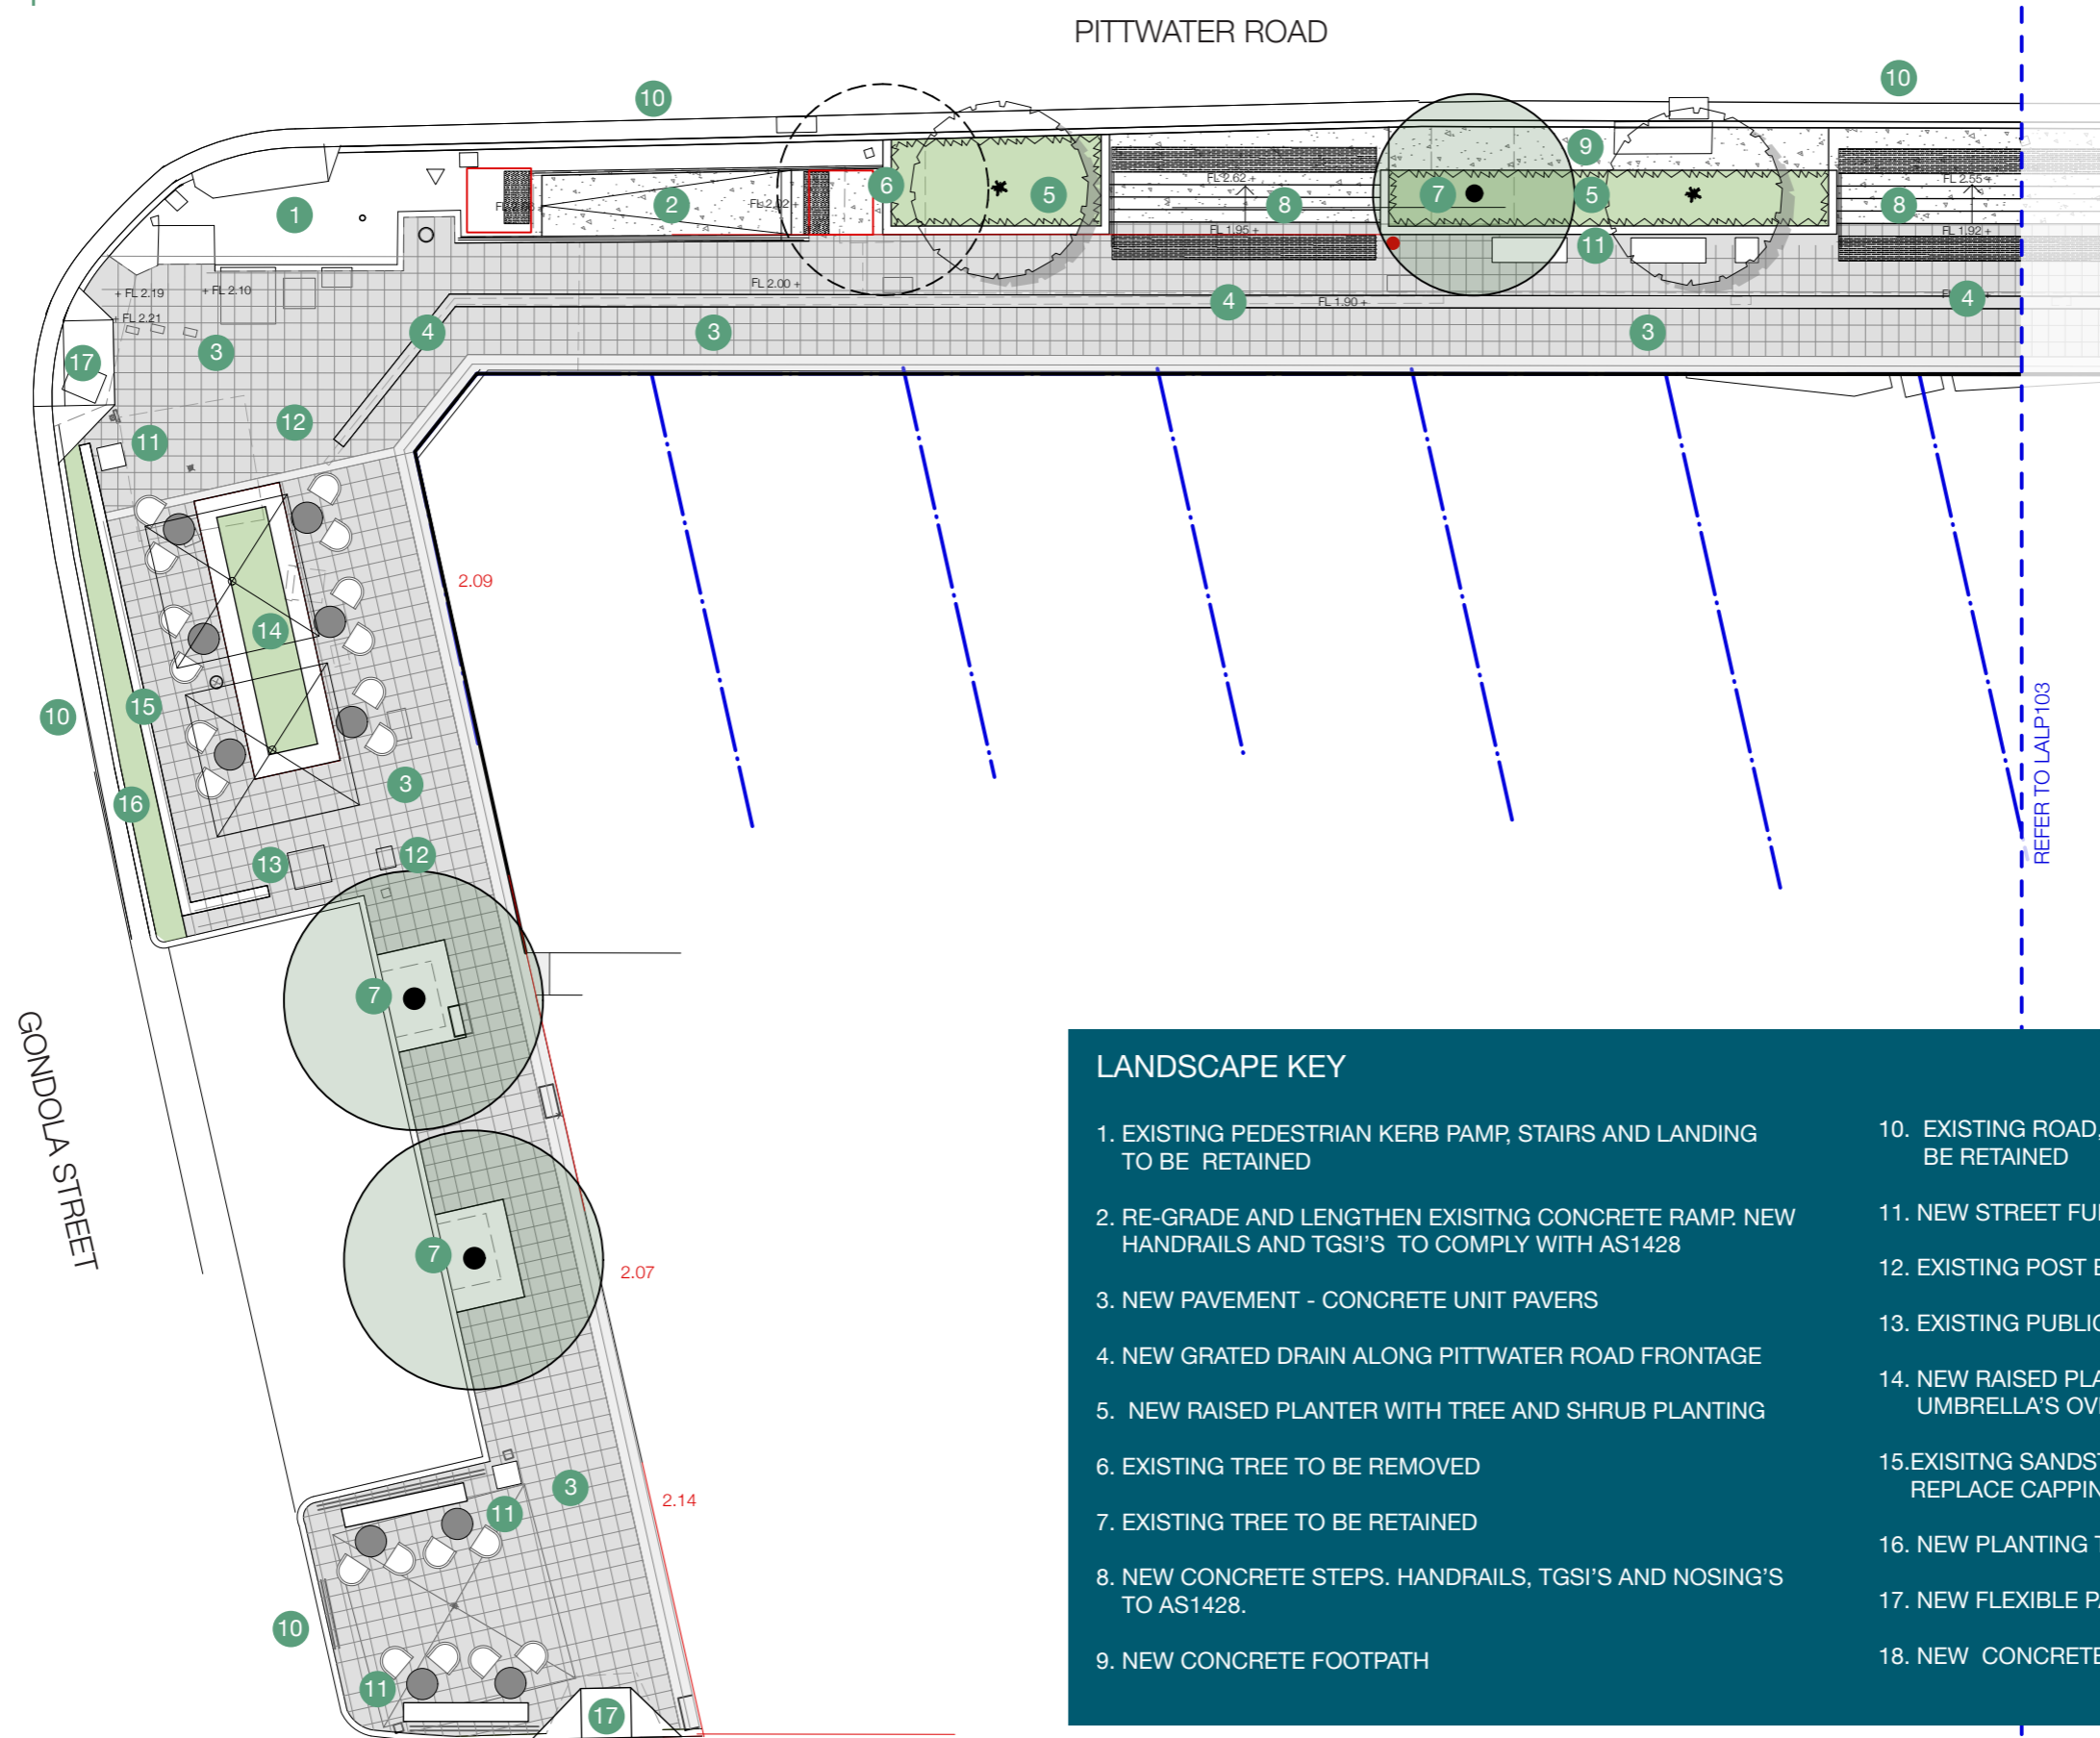

LANDSCAPE KEY	
1. EXISTING PEDESTRIAN KERB RAMP, STAIRS AND LANDING TO BE RETAINED	10. EXISTING ROAD, CONCRETE KERB AND GUTTER TO BE RETAINED
2. RE-GRADE AND LENGTHEN EXISITNG CONCRETE RAMP. NEW HANDRAILS AND TGSIS' TO COMPLY WITH AS1428	11. NEW STREET FURNITURE (BENCH SEATS AND BINS)
3. NEW PAVEMENT - CONCRETE UNIT PAVERS	12. EXISTING POST BOX TO BE RELOCATED
4. NEW GRATED DRAIN ALONG PITTWATER ROAD FRONTAGE	13. EXISTING PUBLIC PHONE TO BE RELOCATED.
5. NEW RAISED PLANTER WITH TREE AND SHRUB PLANTING	14. NEW RAISED PLANTER WITH SEATING EDGE AND NEW SHADE UMBRELLA'S OVER.
6. EXISTING TREE TO BE REMOVED	15. EXISITNG SANDSTONE WALL TO BE RETAINED. REPLACE CAPPING
7. EXISTING TREE TO BE RETAINED	16. NEW PLANTING TO BACK OF KERB
8. NEW CONCRETE STEPS. HANDRAILS, TGSIS' AND NOSING'S TO AS1428.	17. NEW FLEXIBLE PAVEMENT TO BASE OF EXISTING TREES
9. NEW CONCRETE FOOTPATH	18. NEW CONCRETE PEDESTRIAN KERB RAMP TO AS 1428.


Scale 1:175 @ A3

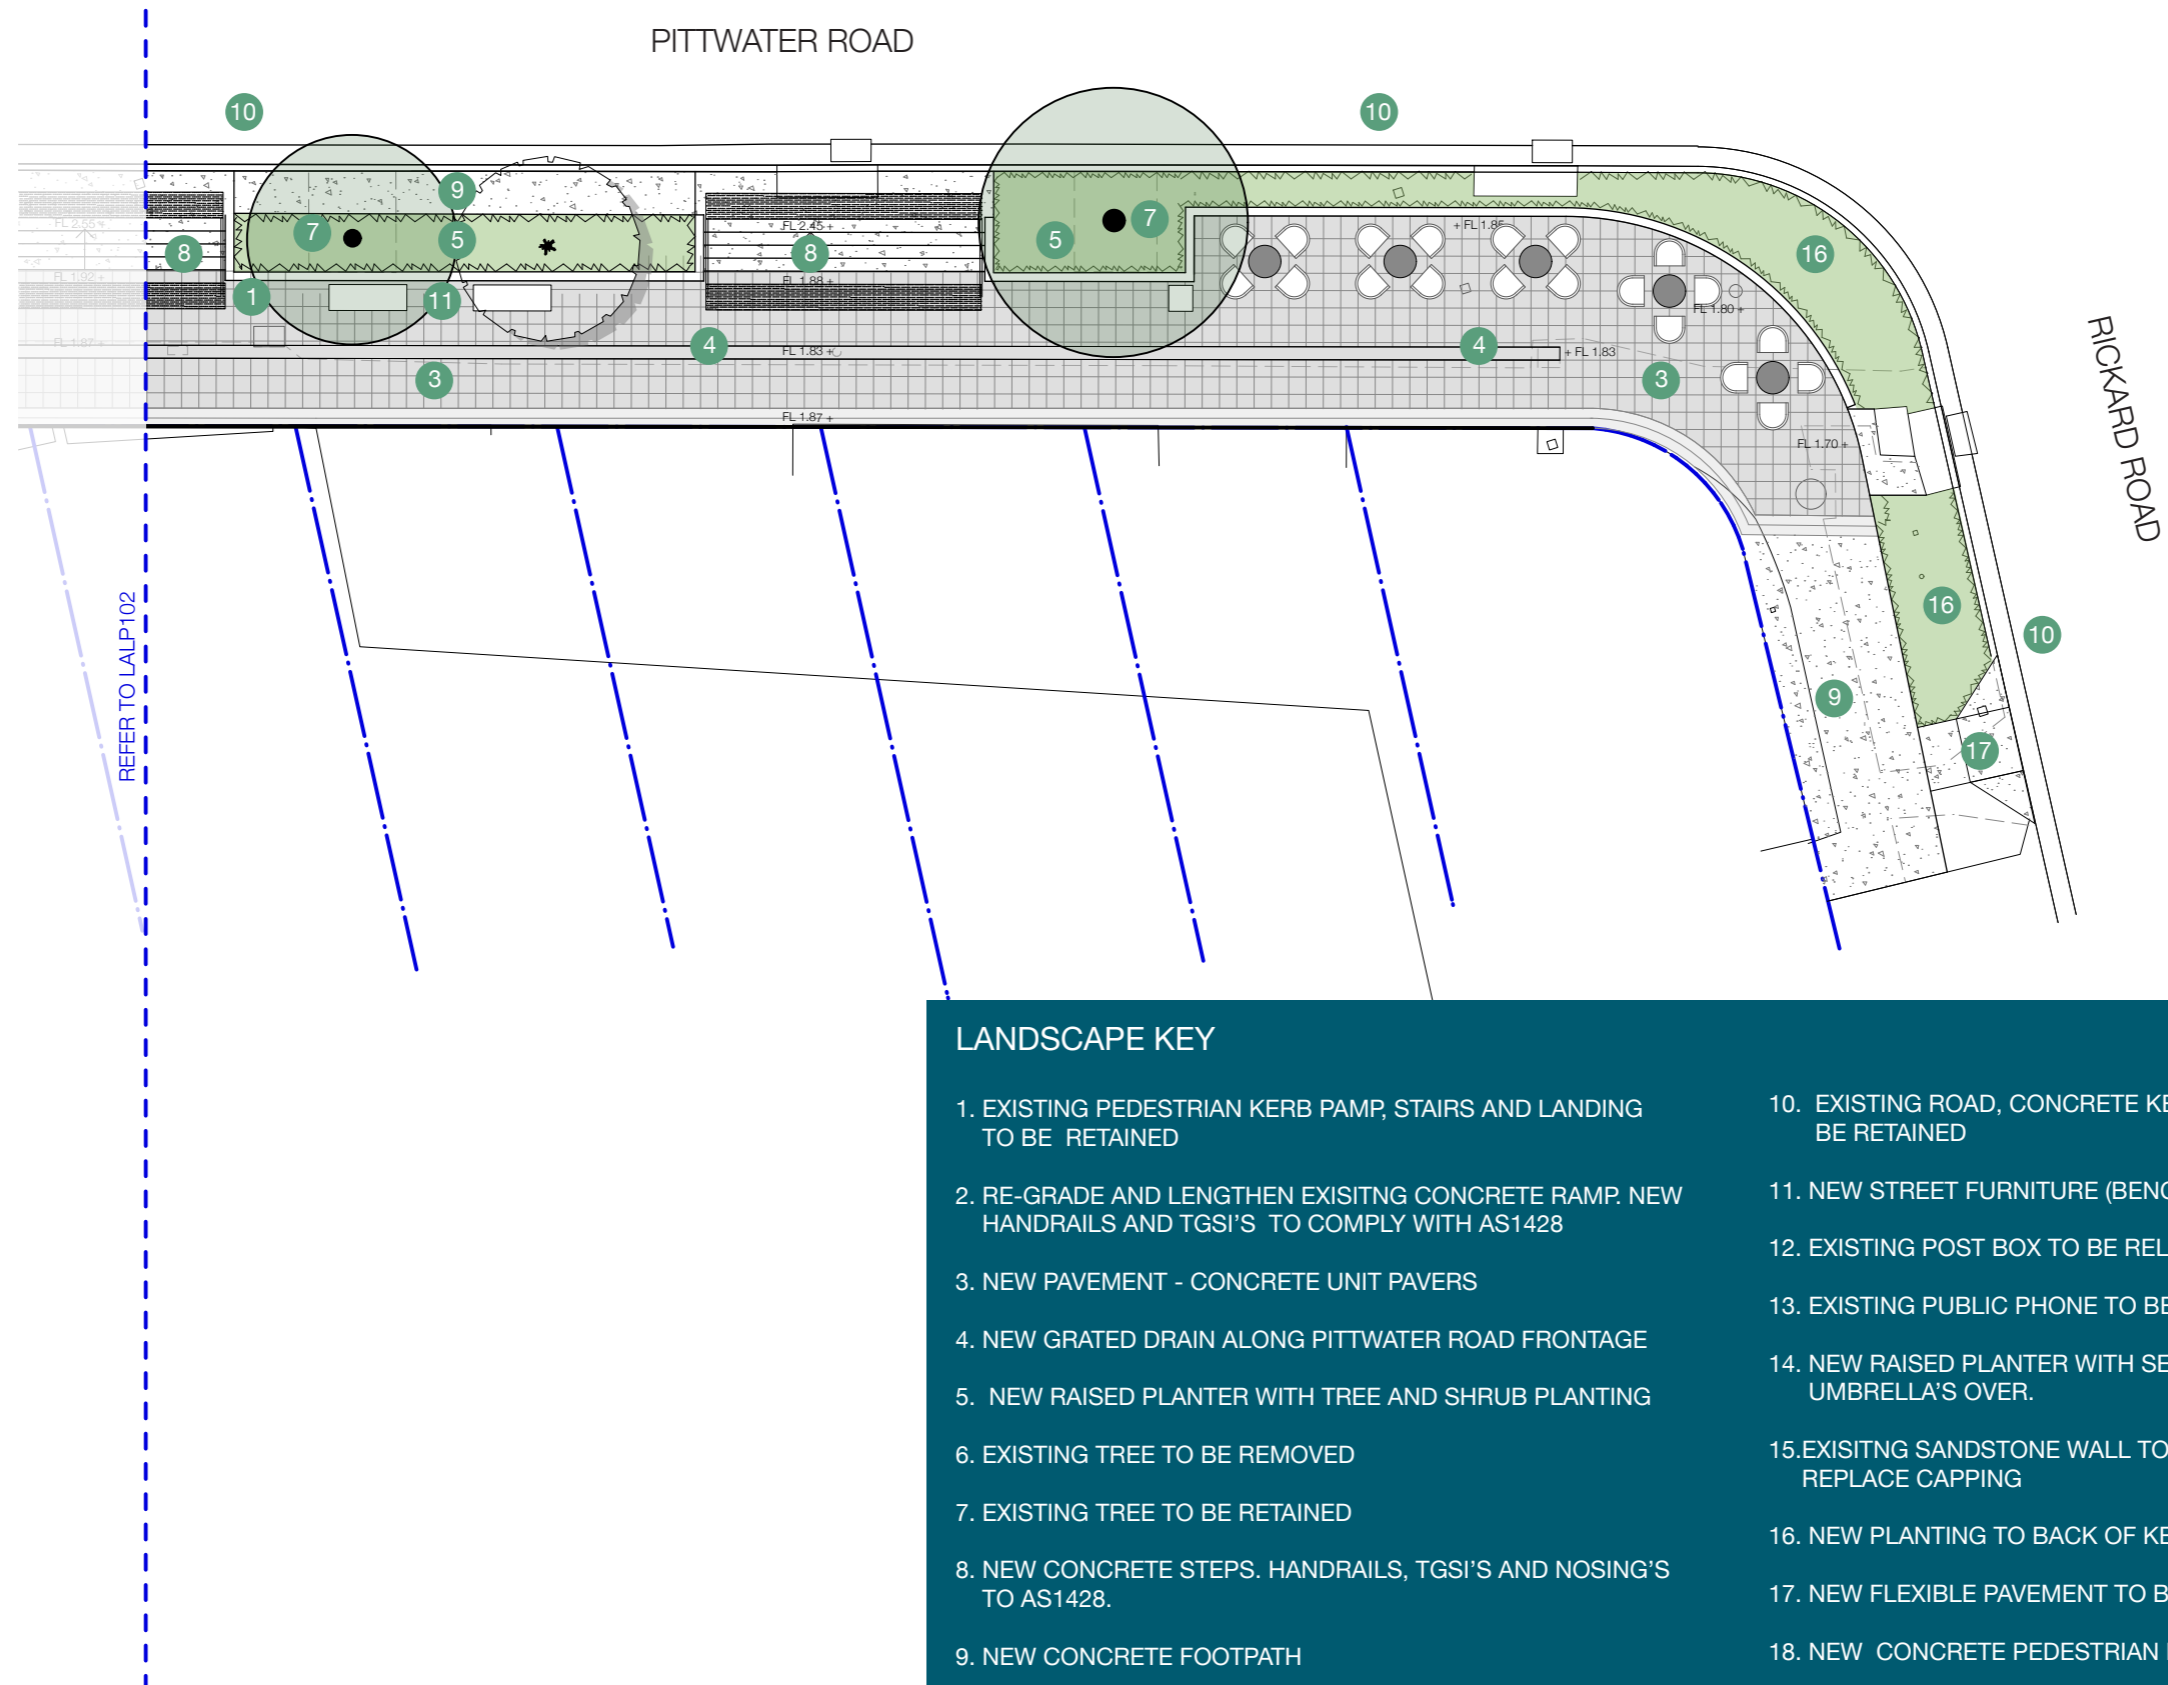


LANDSCAPE KEY

- 1. EXISTING PEDESTRIAN KERB RAMP, STAIRS AND LANDING TO BE RETAINED
- 2. RE-GRADE AND LENGTHEN EXISITNG CONCRETE RAMP. NEW HANDRAILS AND TGSI'S TO COMPLY WITH AS1428
- 3. NEW PAVEMENT - CONCRETE UNIT PAVERS
- 4. NEW GRATED DRAIN ALONG PITTWATER ROAD FRONTAGE
- 5. NEW RAISED PLANTER WITH TREE AND SHRUB PLANTING
- 6. EXISTING TREE TO BE REMOVED
- 7. EXISTING TREE TO BE RETAINED
- 8. NEW CONCRETE STEPS. HANDRAILS, TGSI'S AND NOSING'S TO AS1428.
- 9. NEW CONCRETE FOOTPATH
- 10. EXISTING ROAD, CONCRETE KERB AND GUTTER TO BE RETAINED
- 11. NEW STREET FURNITURE (BENCH SEATS AND BINS)
- 12. EXISTING POST BOX TO BE RELOCATED
- 13. EXISTING PUBLIC PHONE TO BE RELOCATED.
- 14. NEW RAISED PLANTER WITH SEATING EDGE AND NEW SHADE UMBRELLA'S OVER.
- 15. EXISITNG SANDSTONE WALL TO BE RETAINED. REPLACE CAPPING
- 16. NEW PLANTING TO BACK OF KERB
- 17. NEW FLEXIBLE PAVEMENT TO BASE OF EXISTING TREES
- 18. NEW CONCRETE PEDESTRIAN KERB RAMP TO AS 1428.

3.1 sections

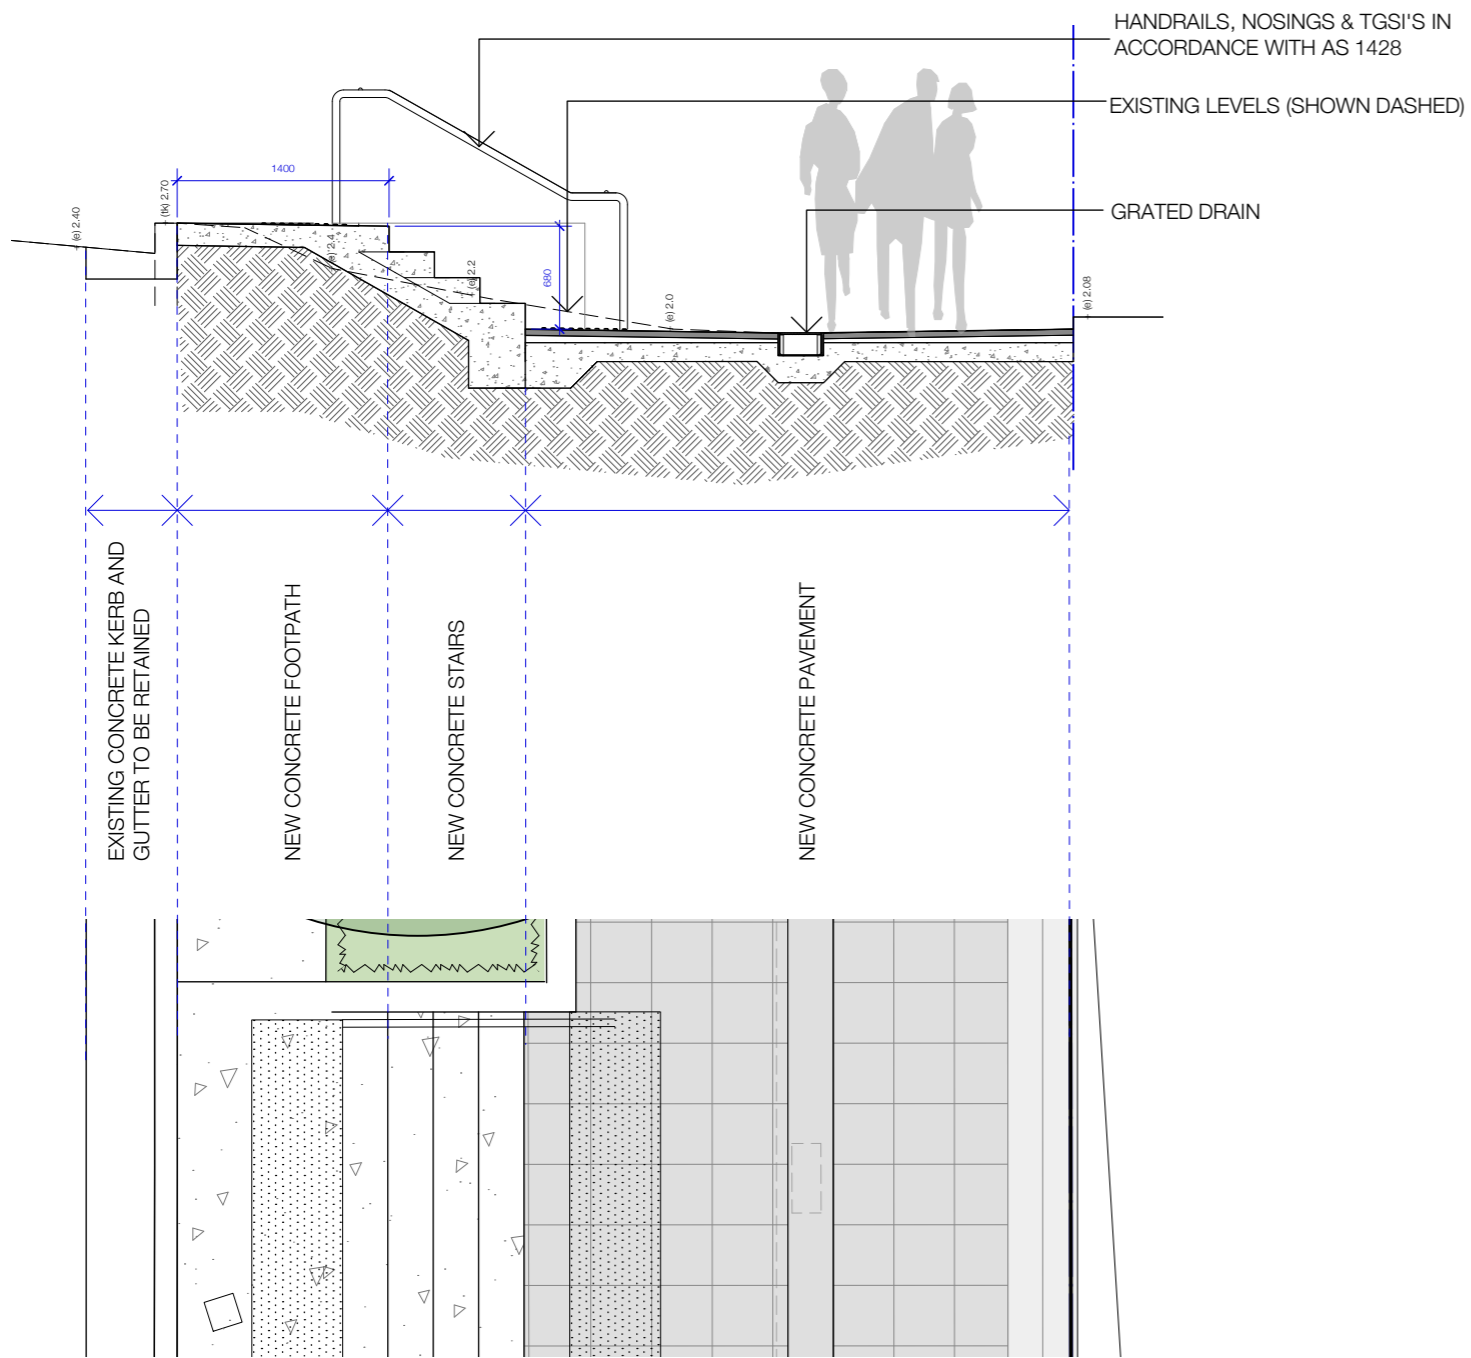

Section AA
Scale 1:50 @ A3

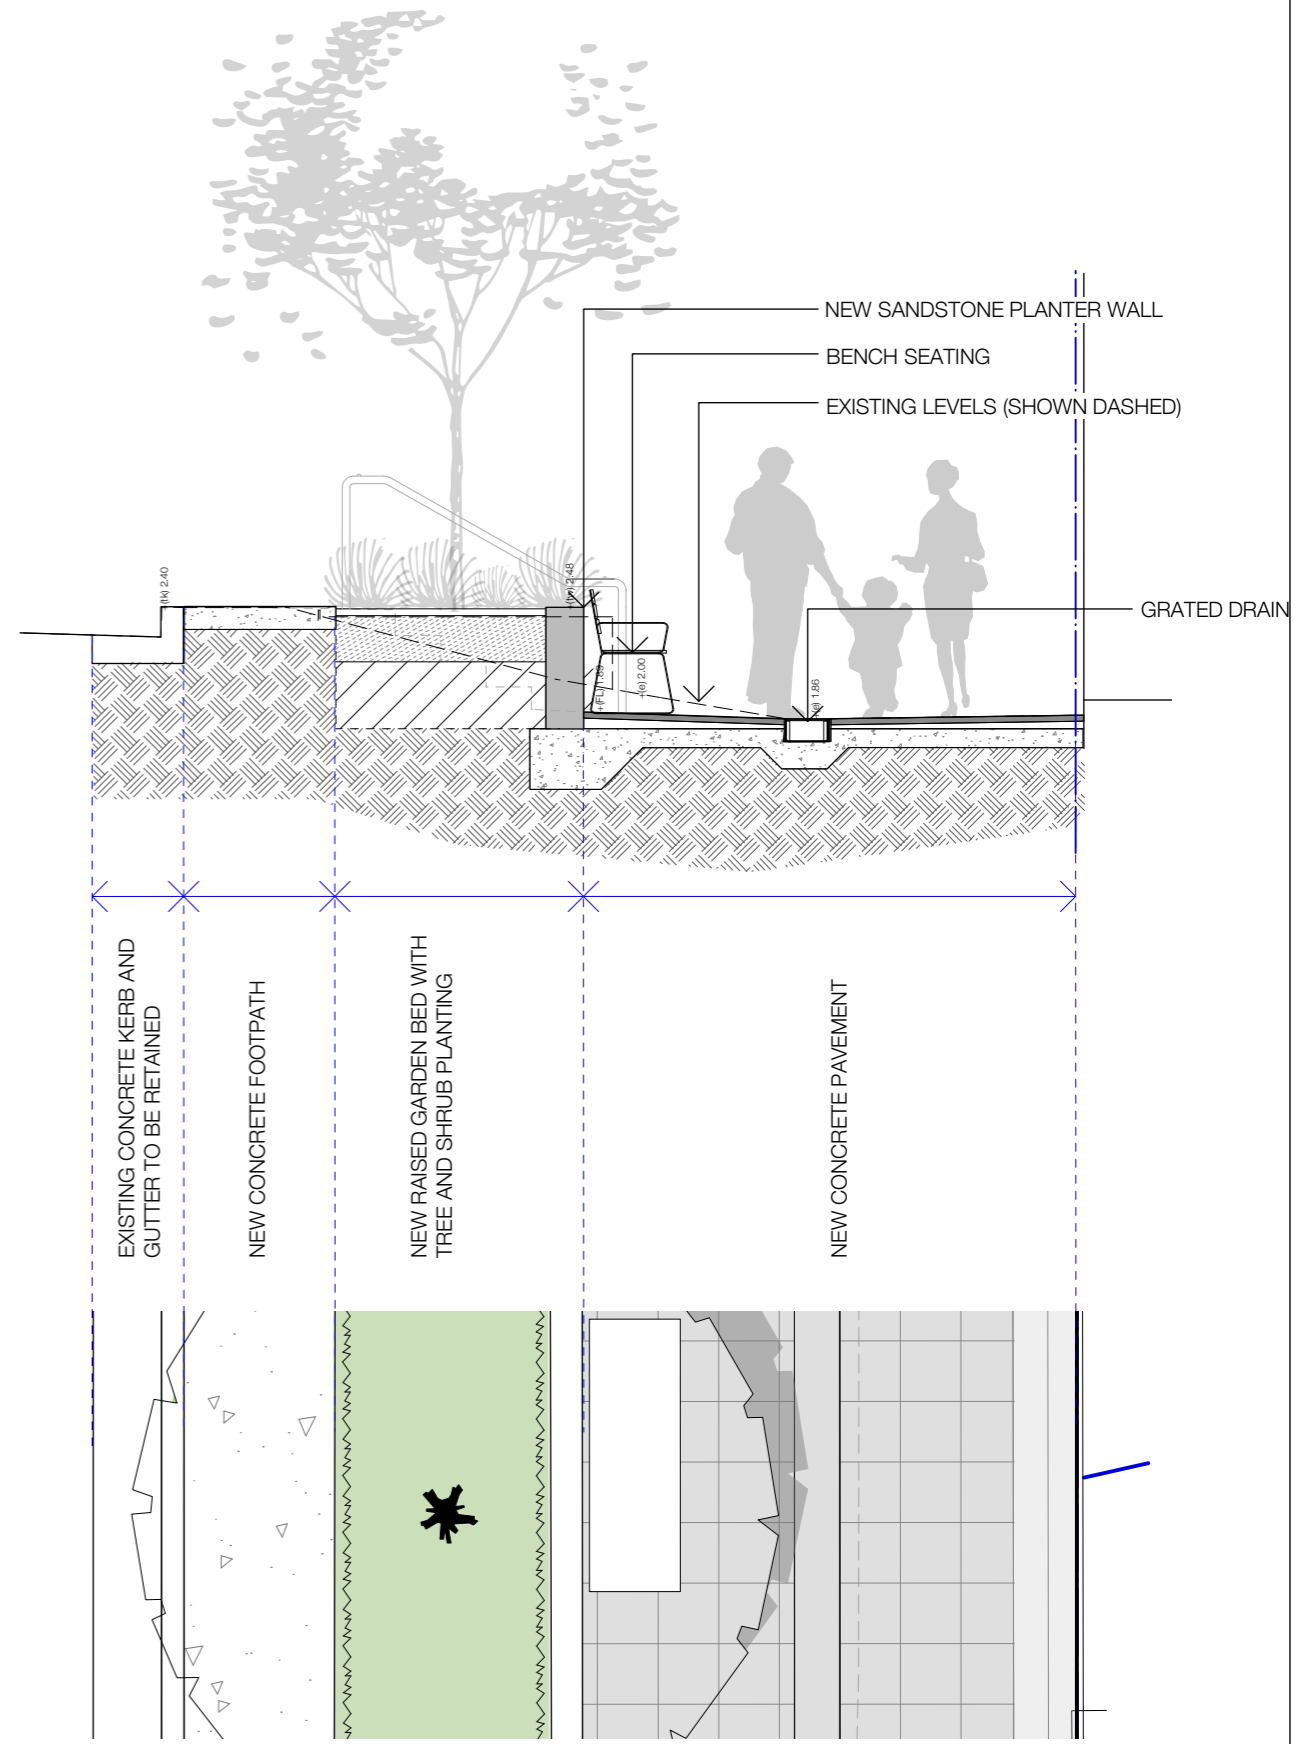

Section BB
Scale 1:50 @ A3

4.1 materials



CONCRETE UNIT PAVER



CONCRETE PAVEMENT



SANDSTONE WALL



RAISED PLANTER AND SEATING



UMBRELLA



BENCH SEATING



BIN



BIKE RAIL