


Tania Park Playground

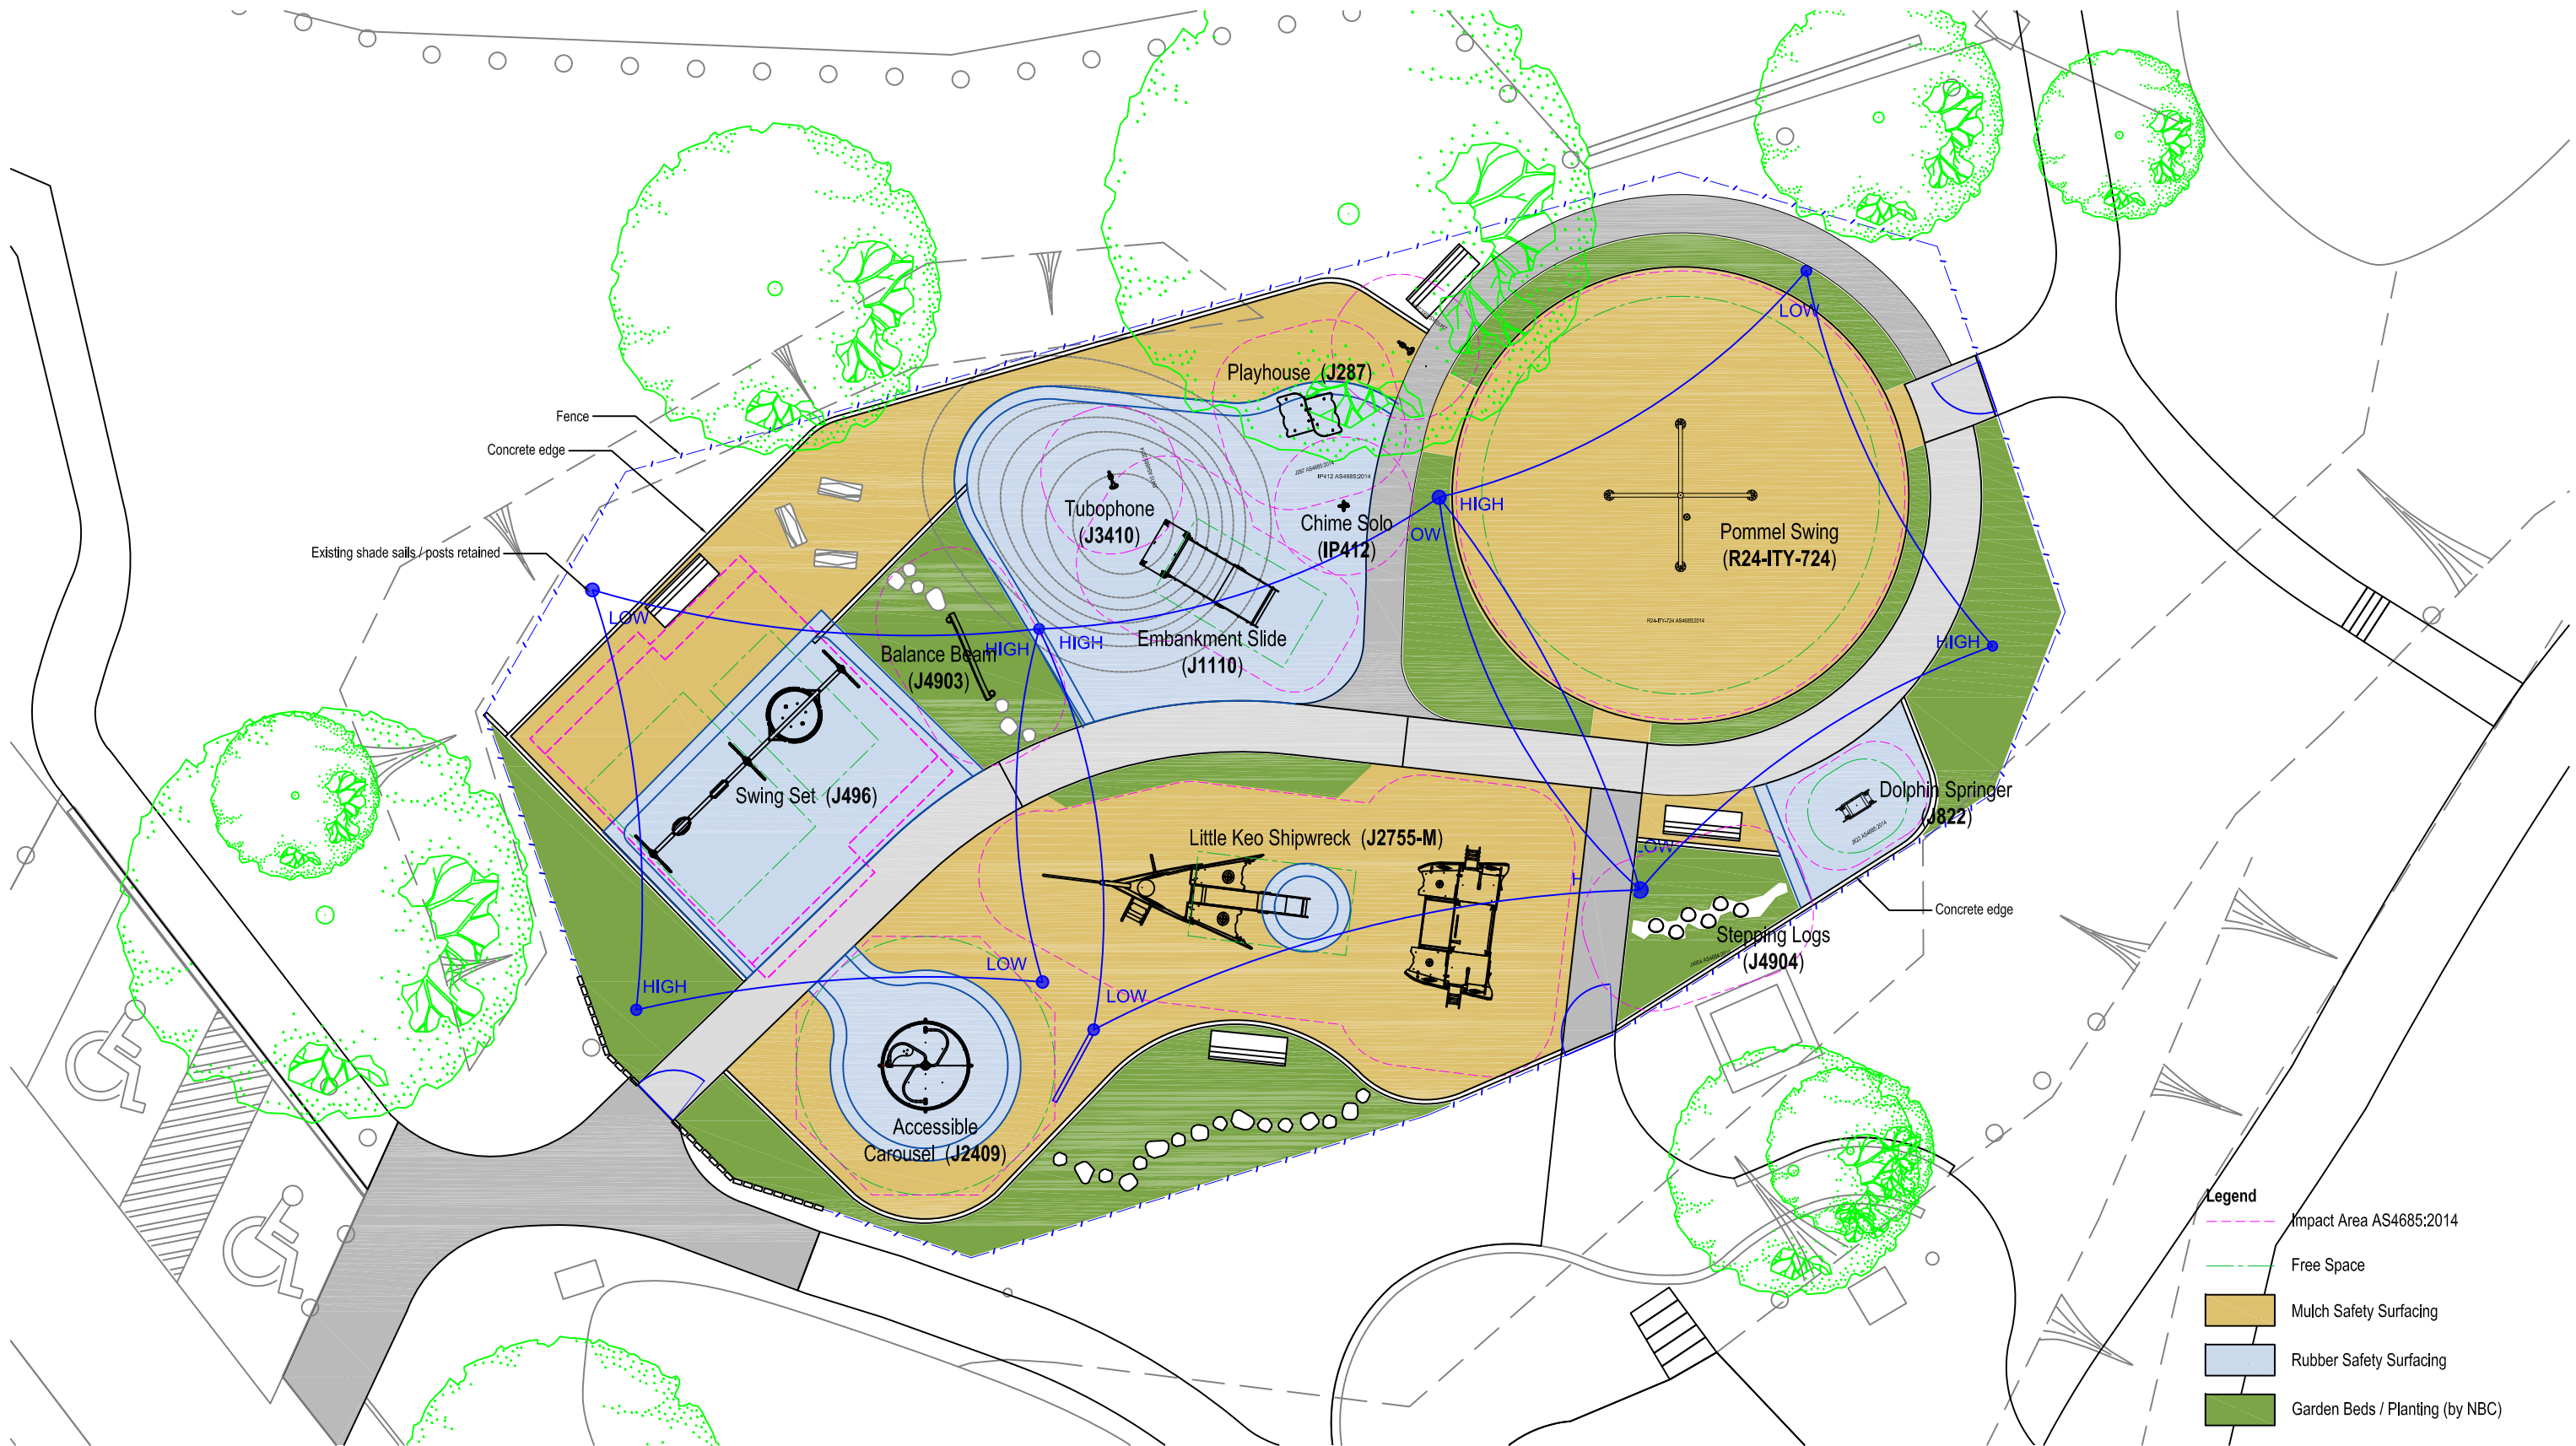

- Legend**
- Impact Area AS4685:2014
 - Free Space
 - Mulch Safety Surfacing
 - Rubber Safety Surfacing
 - Garden Beds / Planting (by NBC)

PROJECT
TANIA PARK PLAYGROUND
 Northern Beaches Council

DRAWING TITLE
 EQUIPMENT LAYOUT PLAN
DRAWING NO.
 011363_003

DATE
 04.09.2018
DRAWN BY
 LH

PROPRIETARY & CONFIDENTIAL
 The information contained in this drawing is the sole property of Proludic Pty Ltd. Any reproduction in parts or as a whole without the written permission of Proludic Pty Ltd is prohibited.

CONCEPTUAL ONLY - NOT FOR CONSTRUCTION
 Play equipment designed and installed in accordance with Australian Standards AS/NZS 4685 : 2014

CONTACT
 Ben Norman
 Play & Sports Consultant
 E-mail: bnorman@proludic.com.au
 Mobile: 0409 748 342
 Phone: (02) 9485 8711

