
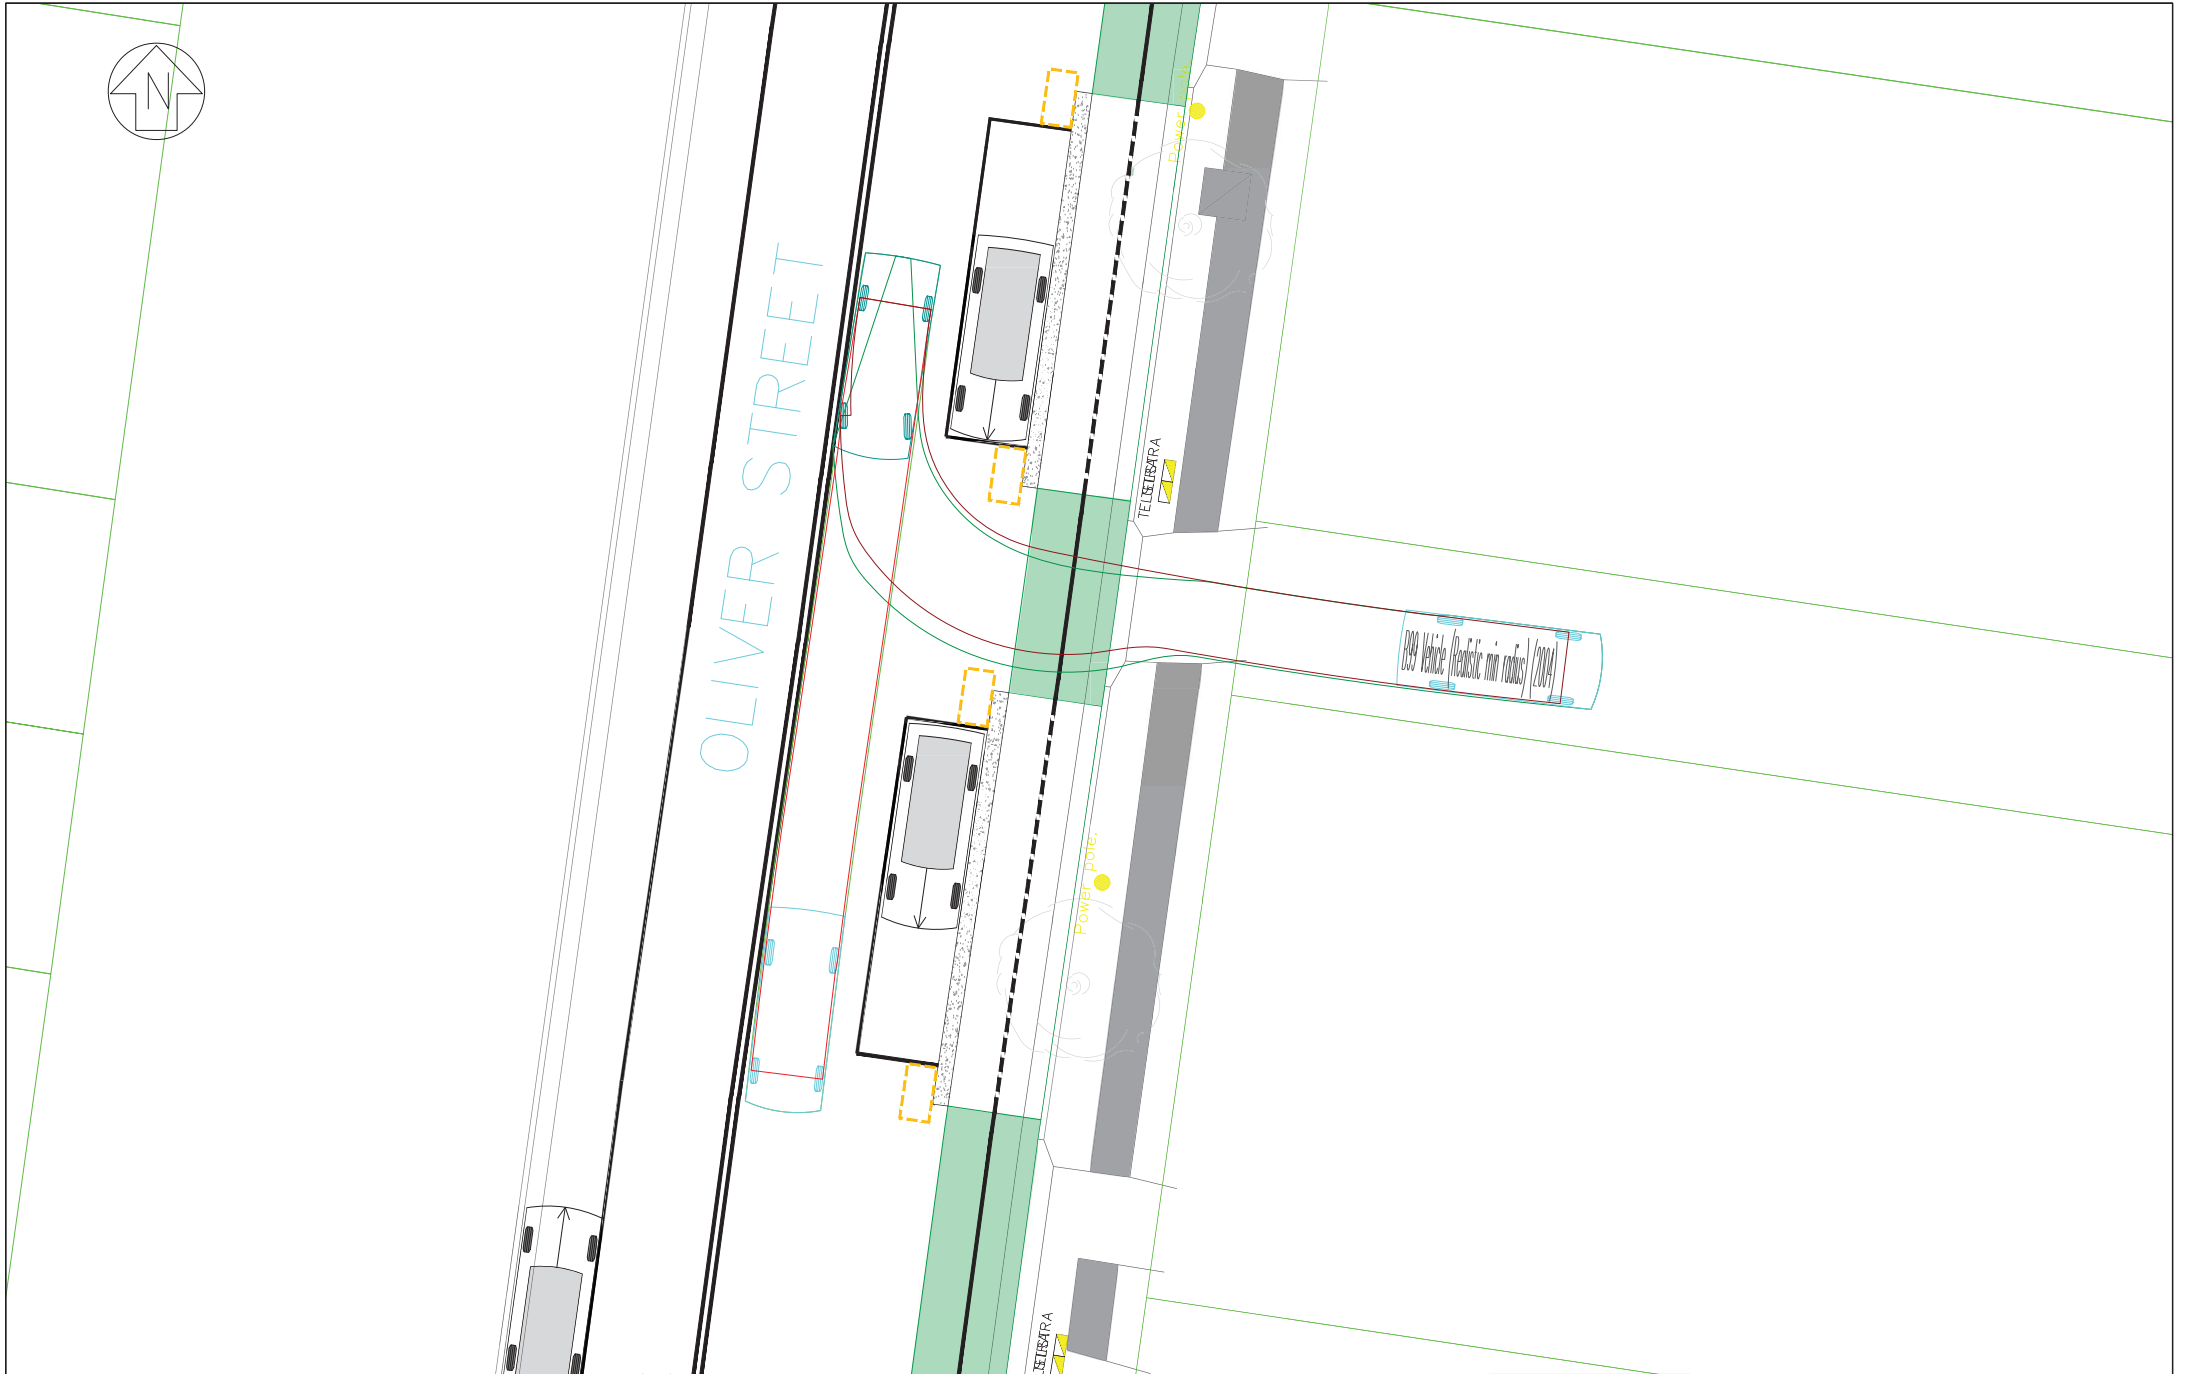



			LEVEL DATUM: AHD			PLOT DATE: 29/08/2023			FOLDER: \\V:\TRANSPORT NETWORK\Nicholas Munro\Freshwater - Oliver Street - Boyda Lane\TICI - OLIVER STREET, FRESHWATER - CYCLE WAY - REVISION\_recover.dwg			 <div>northern beaches council</div>			CYCLE WAY & SHARED PATH OLIVER STREET, FRESHWATER CYCLE WAY VEHICLE TRACKING SHEET 1 DRAWING NO. TICI - OLIVER STREET, FRESHWATER - CYCLE WAY - REVISION   REVISION: 1								
			CO-ORD SYSTEM: MGA			PRELIMINARY			DESIGN APPROVED									APPROVED FOR CONSTRUCTION					
			SURVEYED: N.A.			DRAWN BY: NICHOLAS M			DESIGNED BY: PHILLIP DEVON									PROJ. MGR: N.A.					
			WORK-AS-EXECUTED BY: N.A.			DATE: 08/08/23			DATE: 08/08/23									DATE: (**/**/23)					
1 08/08/23			INITIATE DRAWINGS			NM			INITIATED BY: PHIL DEVON			APPROVED BY: PHIL DEVON			APPROVED BY:								
No			DATE			AMENDMENTS			INITIALS			(MANAGER TRANSPORT)			MANAGER TRANSPORT			PRINCIPAL ENGINEER					
			DATE: **/**/****																				



				LEVEL DATUM: AHD		PLOT DATE: 29/08/2023		FOLDER: v:\TRANSPORT NETWORK\Nicholas Murrell\Freshwater - Oliver Street - (Cycle Lane)TCJ - OLIVER STREET, FRESHWATER - CYCLE WAY - REVISION\revcor_04.dwg		 northern beaches council		CYCLE WAY & SHARED PATH			
				CO-ORD SYSTEM: MGA		PRELIMINARY		DESIGN APPROVED				APPROVED FOR CONSTRUCTION		OLIVER STREET, FRESHWATER	
				SURVEYED: N.A.		DRAWN BY: NICHOLAS M		DESIGNED BY: PHILLIP DEVON				PROJ. MGR: N.A.		CYCLE WAY	
				WORK--AS--EXECUTED		DATE: 08/08/23		DATE: 08/08/23		DATE: (**/**/****)		VEHICLE TRACKING			
				BY: N.A.		INITIATED BY: PHIL DEVON		APPROVED BY: PHIL DEVON		APPROVED BY:		SHEET 2			
				DATE: **/**/****		(MANAGER TRANSPORT)		MANAGER TRANSPORT		PRINCIPAL ENGINEER		DRAWING NO. TCJ - OLIVER STREET, FRESHWATER - CYCLE WAY - REVISION   REVISION: 1			
1	08/08/23	INITIATE DRAWINGS	NM												
No	DATE	AMENDMENTS	INITIALS												