
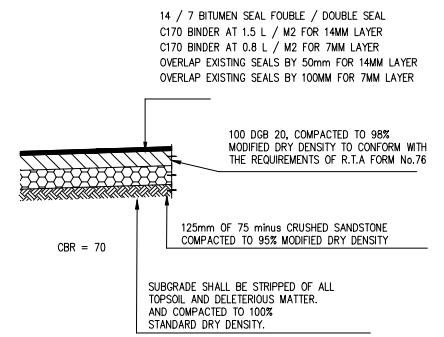


PLAN ON WHARF

SCALE 1 : 50

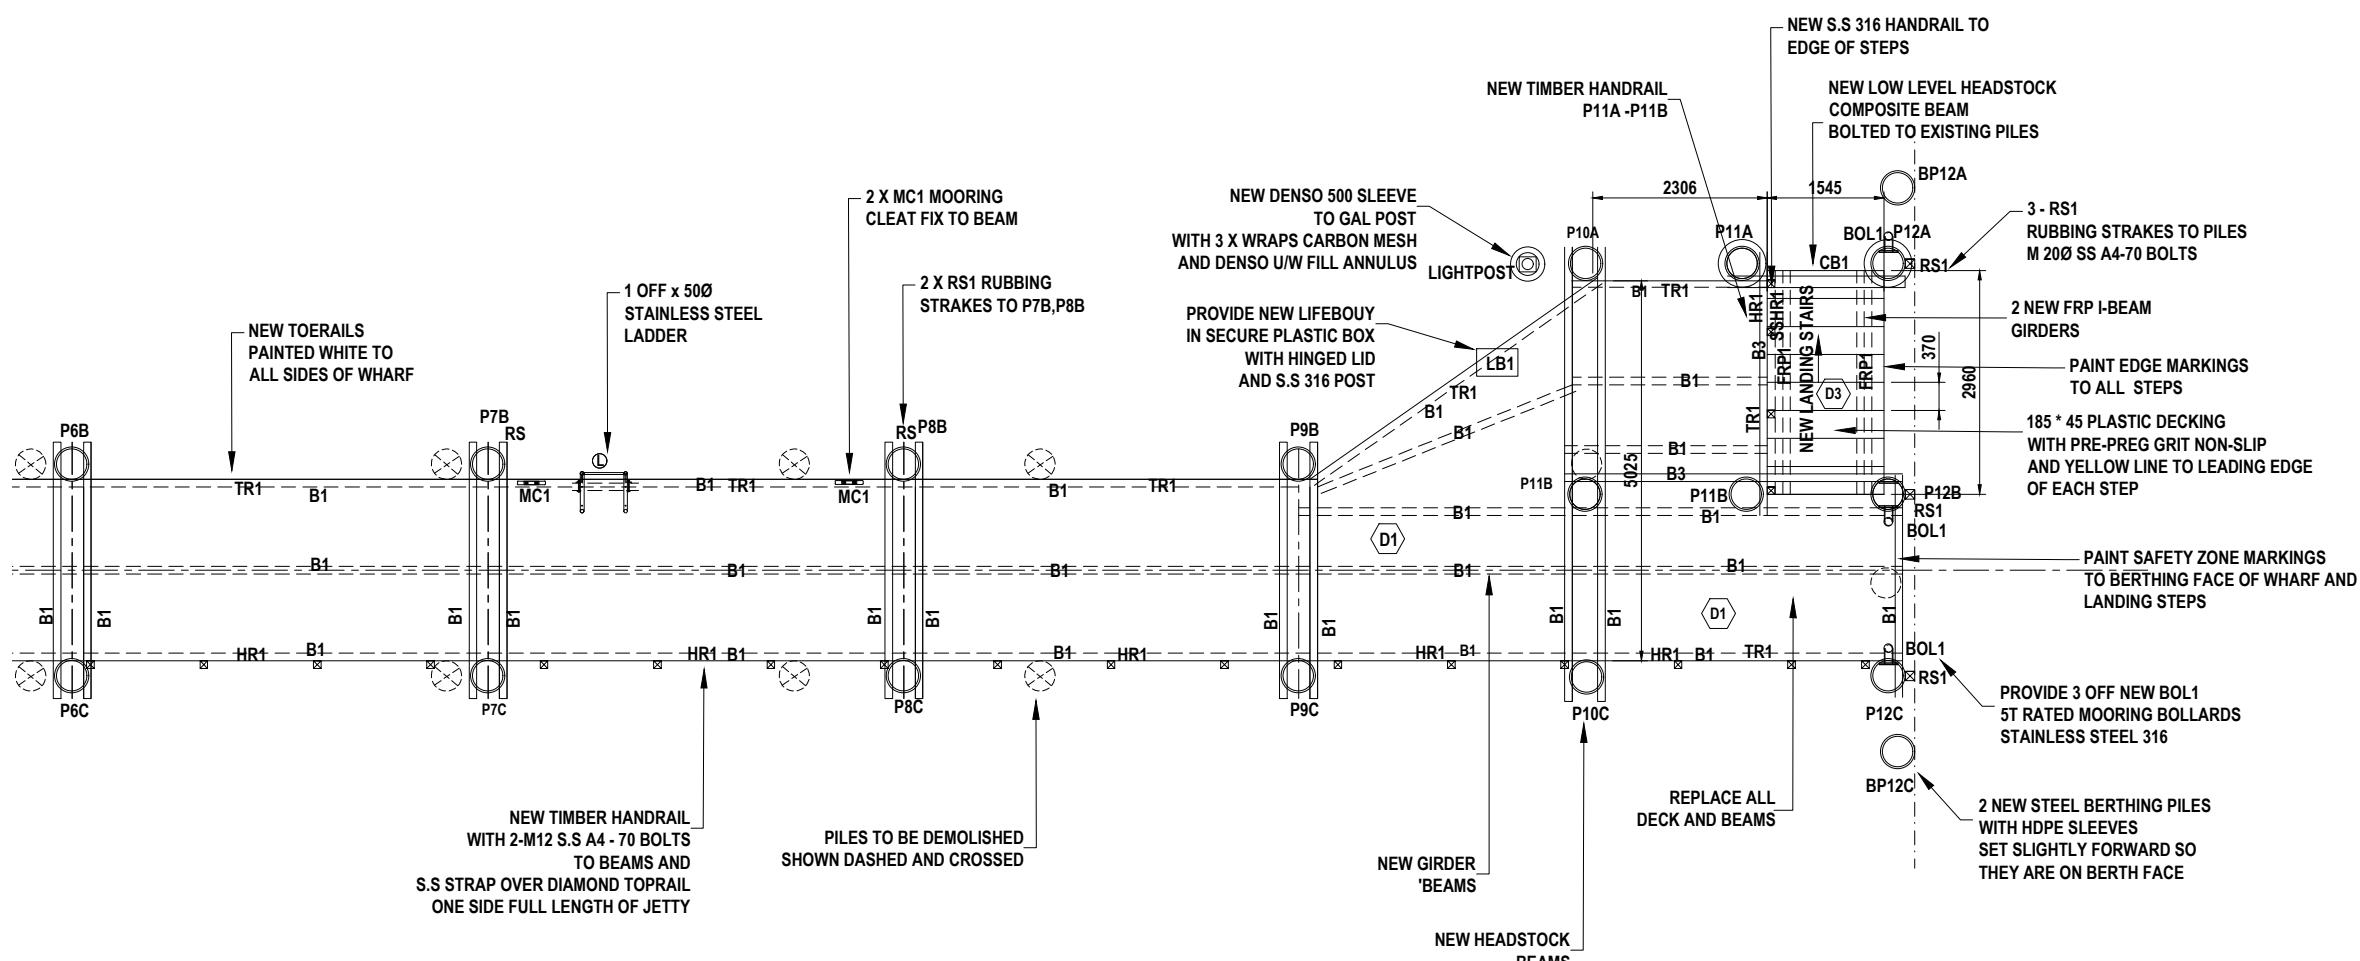

TYPICAL PAVEMENT PREPARATION FOR CARPARKING SPACES

CONSTRUCTION ISSUED FOR CONSTRUCTION		
SIGNED STEVE FITZHENRY B.E MIEAust CPEng NER (CIVIL, STRUCTURAL)		
© THIS DRAWING IS COPYRIGHT & IS THE PROPERTY OF LAND & MARINE ENGINEERING CONSULTING PTY LTD		

D CC 240412
C APPROVAL 230525
B CONCEPT 230413

REVISION COMMENTS DATE

CLIENT

PROJECT

NORTHERN BEACHES COUNCIL
PROPOSED REFURBISHMENT TAYLORS POINT WHARF

DRAWING TITLE

WHARF PLAN DETAILS

DRAWN DESIGNED REVIEWED APPROVED
STEVE FITZHENRY B.E MIEAust CPEng NER
PROJECT NO 23.03005 PAPER SIZE SHEET NO ISSUE
A1 S11 D