


Last saved by: FROSTS(2018-01-24) Last Plotted: 2018-01-24

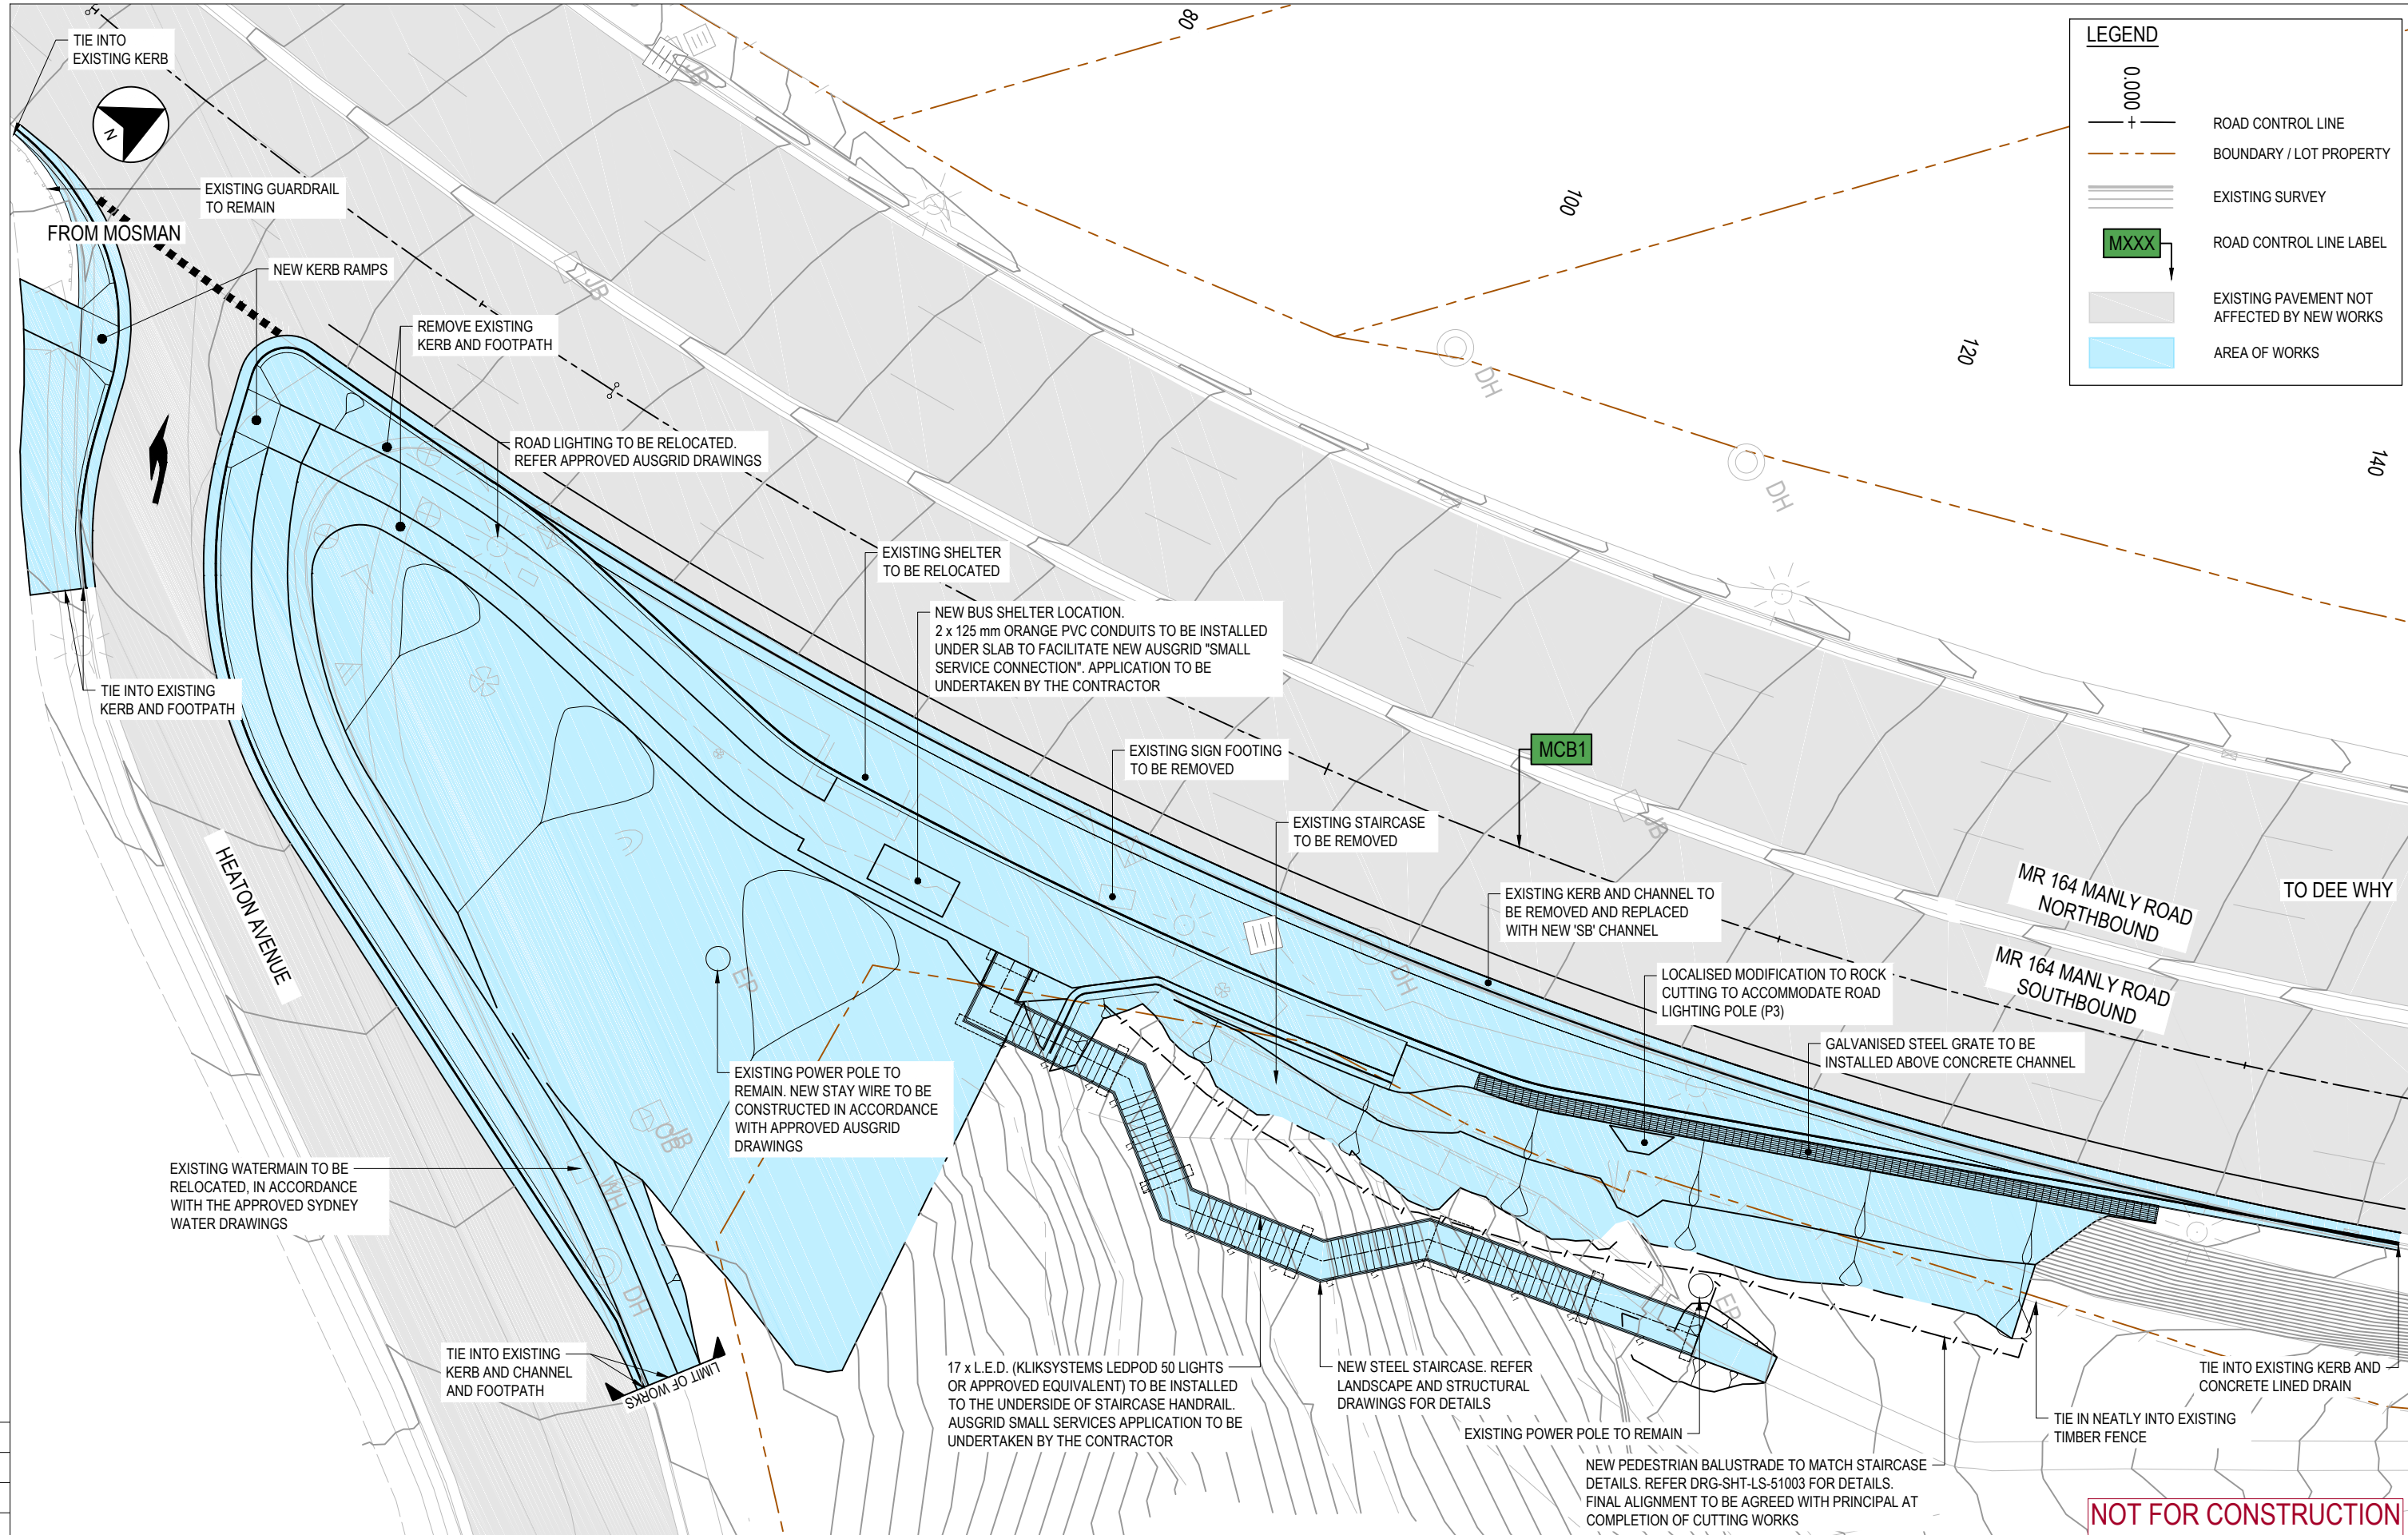

**LEGEND**

- ROAD CONTROL LINE
- BOUNDARY / LOT PROPERTY
- EXISTING SURVEY
- ROAD CONTROL LINE LABEL
- EXISTING PAVEMENT NOT AFFECTED BY NEW WORKS
- AREA OF WORKS

NOT FOR CONSTRUCTION

THIS DRAWING MAY BE PREPARED IN COLOUR AND MAY BE INCOMPLETE IF COPIED

DRAWING FILE LOCATION / NAME PW:/DS2016-001270-SHT-RD-11201.DWG		DESIGN LOT CODE	DESIGN MODEL FILE(S) USED FOR DOCUMENTATION OF THIS DRAWING		PLOT DATE / TIME	PLOT BY	CLIENT	 <b>Transport for NSW</b>	NORTHERN BEACHES COUNCIL MR 164 MANLY ROAD NORTHERN BEACHES B-LINE PROGRAM HEATON AVENUE GENERAL ARRANGEMENT PLAN	A3		
EXTERNAL REFERENCE FILES		WVR No.	APPROVAL	SCALES ON A3 SIZE DRAWING	TITLE	NAME	DATE			RMS REGISTRATION No. <b>DS2016-001270</b>	PART	
REV	DATE	AMENDMENT / REVISION DESCRIPTION		APPROVAL	DRAWINGS / DESIGN PREPARED BY	DRAWN	NAME	DATE	PREPARED FOR EASING SYDNEY'S CONGESTION JOURNEY MANAGEMENT BUSWAY PROGRAM	SHEET No. SHT-RD-11201	ISSUE 3	
0	11.09.2017	CONCEPT DESIGN ISSUE		J.MCDERMOTT	M. KAVOURAKIS	D. TRULOFF	P. COOK	19.01.2018	ISSUE STATUS PRE - AFC	EDMS No.	ISSUE	
1	20.10.2017	DETAILED DESIGN ISSUE		J.MCDERMOTT	J.MCDERMOTT	-	-	19.01.2018		-	-	-
2	08.12.2017	PRE - AFC ISSUE		J.MCDERMOTT	-	-	-	-		-	-	-
3	19.01.2018	UPDATED PRE - AFC ISSUE		J.MCDERMOTT	-	-	-	-	-	-	-	

Transport  
 Roads & Maritime  
 Services

CO-ORDINATE SYSTEM: MGA ZONE 56

HEIGHT DATUM: AHD

--

TITLE: EASING SYDNEY'S CONGESTION JOURNEY MANAGEMENT BUSWAY PROGRAM  
 NAME: M. KAVOURAKIS  
 DATE: 19.01.2018

CLIENT: NORTHERN BEACHES COUNCIL  
 MR 164 MANLY ROAD  
 NORTHERN BEACHES B-LINE PROGRAM  
 HEATON AVENUE  
 GENERAL ARRANGEMENT PLAN

RMS REGISTRATION No. **DS2016-001270**

SHEET No. SHT-RD-11201

ISSUE 3