


DP 829465  
 Registered: 28.13.7.1988  
 This is plan 4 of my plan of 6 sheets  
 of B. Richards  
 J. B. RICHARDS  
 Chartered Registered Land Surveyor Act 1927  
 This is sheet 4 of the plan of  
 24th MARCH 1993 9286

For any other cases in this plan in any other plan on this Form 2  
 A) Contour Chart

NOTES  
 1. LOTS 10, 11 COMPILED FROM REGISTERED PLAN N° 14602-3000

Reduction Ratio 1:800  
 Surveyors Reference: SVY 251, FB, 155/6

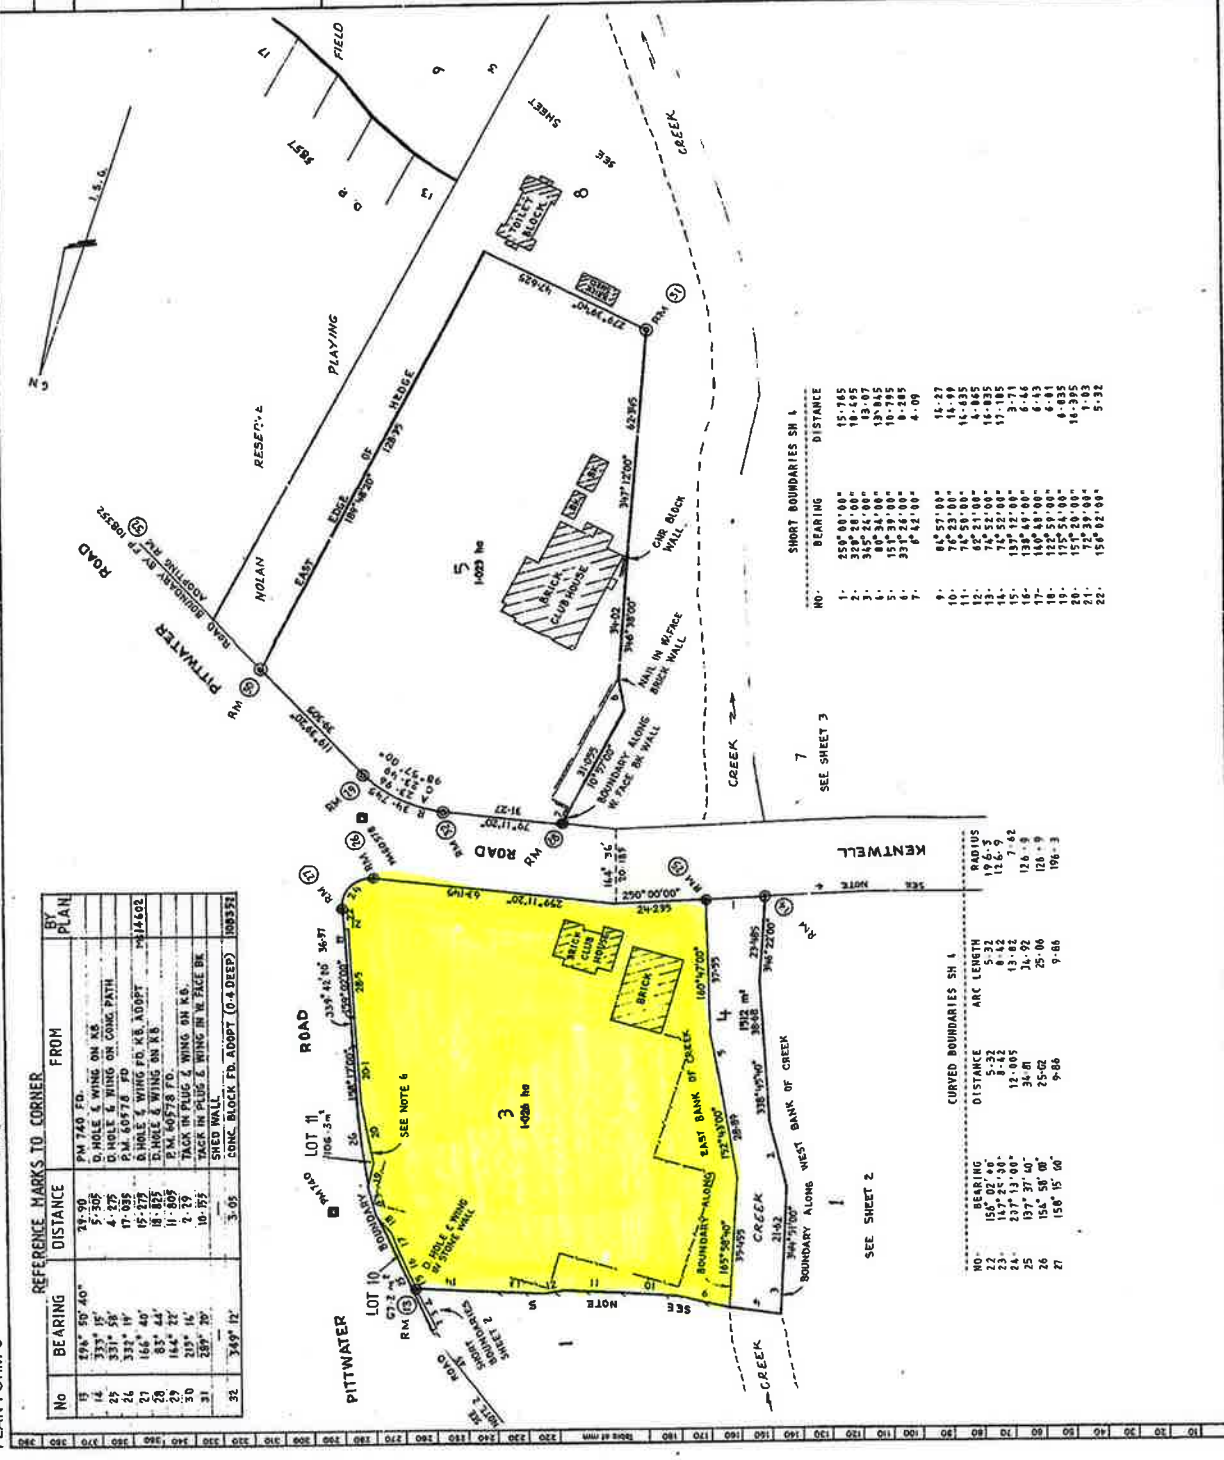

No	BEARING	DISTANCE	FROM	BY PLAN
13	274° 50' 40"	34.90	P.M. 74.0 E.D.	
14	333° 15' 58"	5.50	D. HOLE & WING ON KE	
25	331° 58'	4.275	D. HOLE & WING ON CORR. PATH	
26	331° 14'	17.035	P.M. 60978 P.D.	
27	166° 40'	65.979	D. HOLE & WING ON KE	14482
28	85° 44'	11.853	P.M. 60978 P.D.	
29	164° 22'	2.29	JACK IN PLUG & WING ON KE	
30	219° 14'	10.193	JACK IN PLUG & WING IN THE FACE BK. SIZED WALL	
31	289° 30'	3.05	CORNER BLOCK TO ADJPT (0.4 DEEP)	108331

No	BEARING	DISTANCE	ARC LENGTH	RADIUS
22	154° 02' 00"	5.32	19.65	19.65
23	147° 25' 00"	8.42	11.69	11.69
24	237° 13' 00"	12.005	13.82	13.82
25	197° 27' 00"	34.81	25.06	25.06
26	154° 58' 00"	28.82	9.86	106.3
27	158° 15' 00"	9.86		

No	BEARING	DISTANCE
1	250° 00' 00"	15.765
2	320° 20' 00"	18.407
3	80° 34' 00"	13.845
4	80° 34' 00"	10.795
5	154° 39' 00"	8.285
6	334° 26' 00"	8.09
7	64° 42' 00"	16.27
8	84° 57' 00"	14.99
9	76° 23' 00"	14.99
10	60° 51' 00"	16.825
11	60° 51' 00"	16.825
12	76° 52' 00"	16.835
13	76° 52' 00"	17.185
14	134° 42' 00"	2.71
15	134° 42' 00"	6.43
16	160° 48' 00"	6.81
17	160° 48' 00"	6.835
18	152° 59' 00"	6.835
19	152° 59' 00"	1.185
20	152° 59' 00"	1.185
21	158° 02' 00"	5.32

This negative is a photograph made as a permanent record of a document in the custody of the Registrar General this day 16th July 1993

Plan Drawing only to appear in this space

10 20 30 40 50 60 70 Table of mm 110 120 130 140

